


**MCLESTER V. PRITCHARD**  
 (Desert Land Entry Nev. 048305)

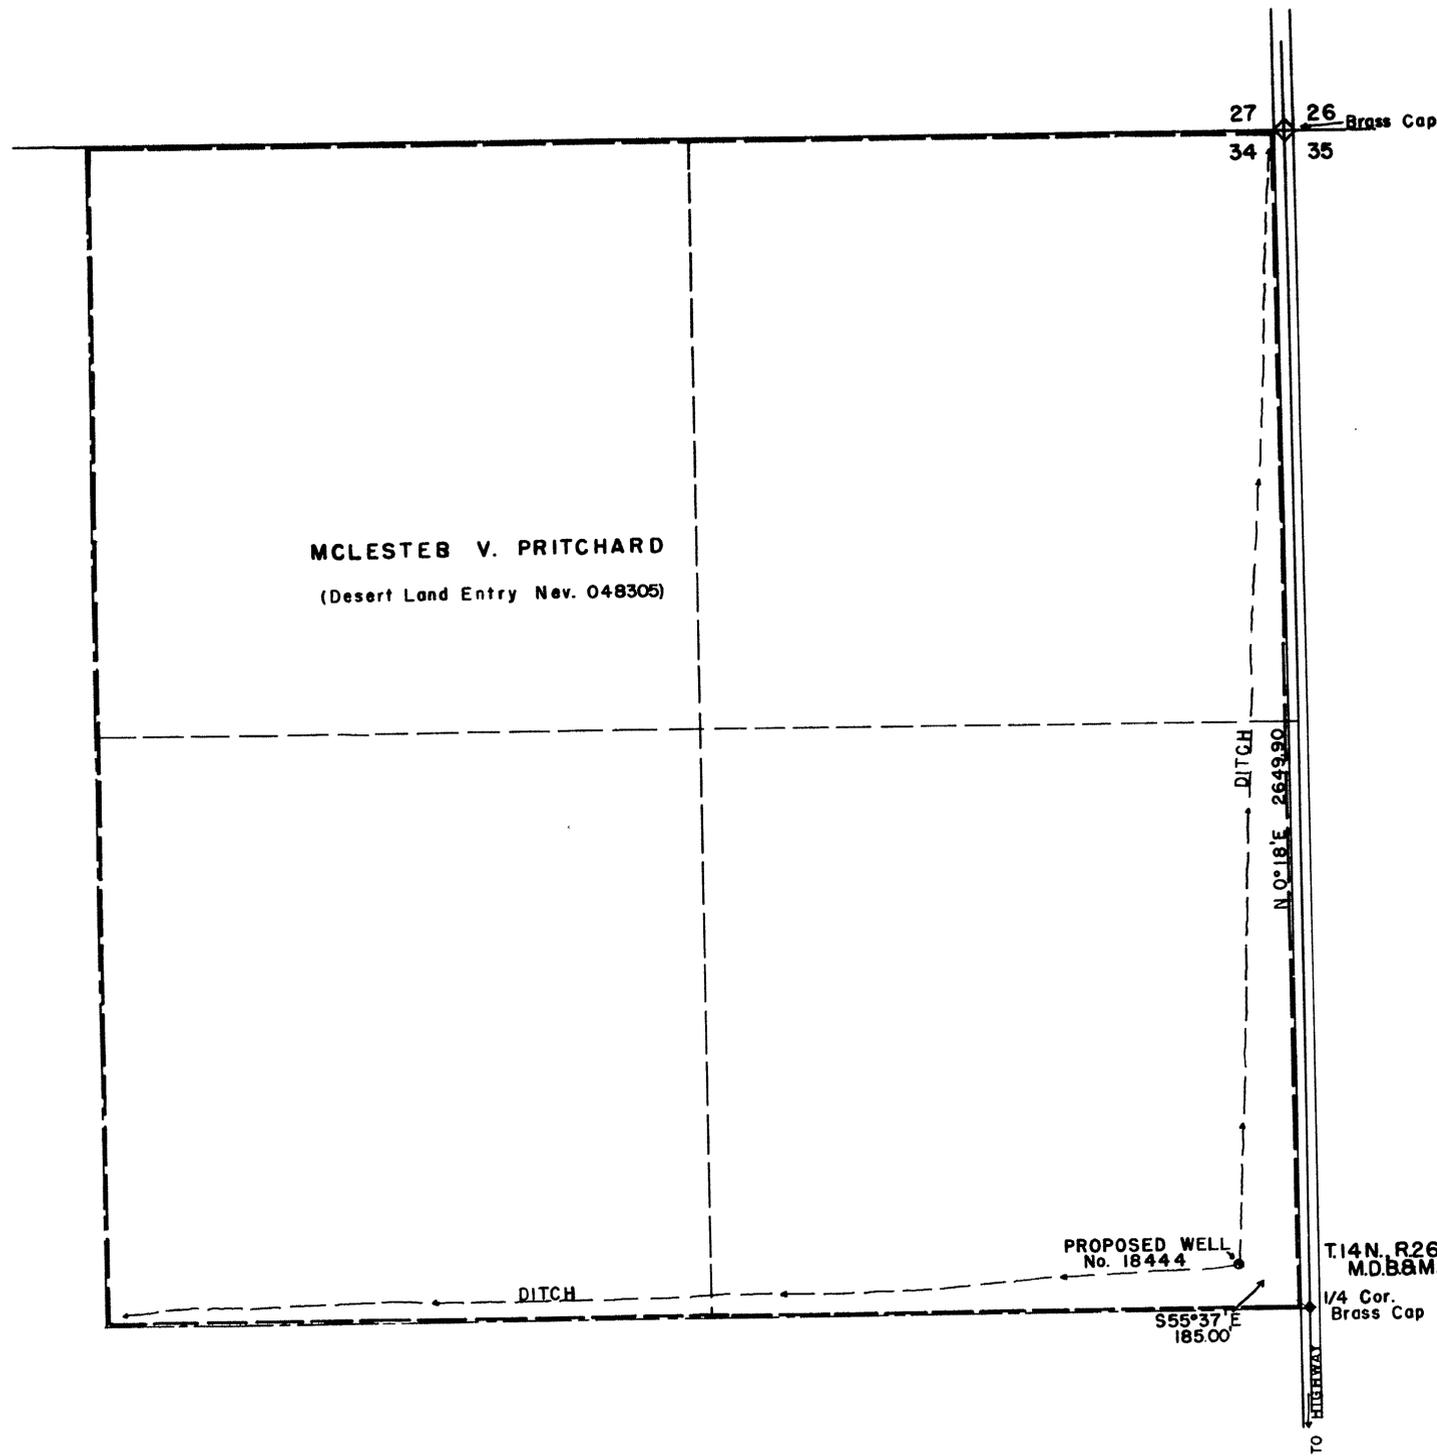


STATE of NEVADA } ss  
 County of ORMSBY }  
 I, Walter G. Reid, being first duly sworn, depose and say that this map, consisting of one sheet, has been correctly drawn to the designated scale, from field notes of a survey made by me on January 14th, 1960; that it truly and correctly represents the proposed location and extent of the works used to divert water from an underground source, in Lyon County, by Mc Lester V. Pritchard for irrigation and domestic purposes. That the proposed point of diversion, the approximate location of the diverting channels, all reservoirs or basins, the location and names of all other works which will cross or connect with the proposed works, and the boundary of all lands, showing by 40-acre subdivisions, the area proposed to be irrigated are fully and correctly designated thereon.

*Walter G. Reid*  
 State Water Rights Surveyor

Subscribed and sworn to before me this 2nd day of February, 1960.

*Mrs. Hilda Sherman*  
 Notary Public in and for Ormsby County, Nevada

My Commission Expires: July 1, 1961

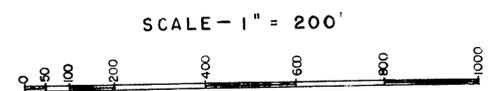

**FILED**  
 Feb. 2, 1960  
 STATE ENGINEER'S OFFICE

MAP  
 TO ACCOMPANY APPLICATION  
 TO APPROPRIATE WATER FOR  
 IRRIGATION & DOMESTIC  
 BY MCLESTER V. PRITCHARD FROM  
 UNDERGROUND SOURCE.

18444