

STATE OF NEVADA } ss.  
 County of White Pine

I, Robert W. Millard, being first duly sworn, depose and say that this map, consisting of one sheet, has been correctly drawn to the designated scale from field notes of a survey made under my supervision and direction between the 4th and 6th days of April, 1960; that it truly and correctly represents the proposed location and extent of the works used to divert water from UNDERGROUND SOURCES in EUREKA County, by

ERVIN D. AXT

for irrigation purposes. That the proposed point of diversion, the approximate location and size of the diverting channel, all reservoirs or basins, the location and names of all other works which will cross or connect with the proposed works, and the boundary of all lands, showing by 40-acre subdivisions the areas proposed to be irrigated, are fully and correctly designated thereon.




*Robert W. Millard*  
 State Water Right Surveyor

Subscribed and sworn to before me this 15th day of April 1960.

*Margaret E. Millard*

Notary Public in and for White Pine County, Nevada

My commission expires February 25, 1961

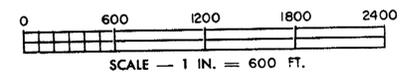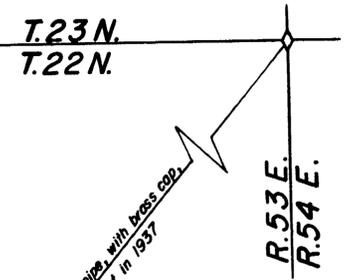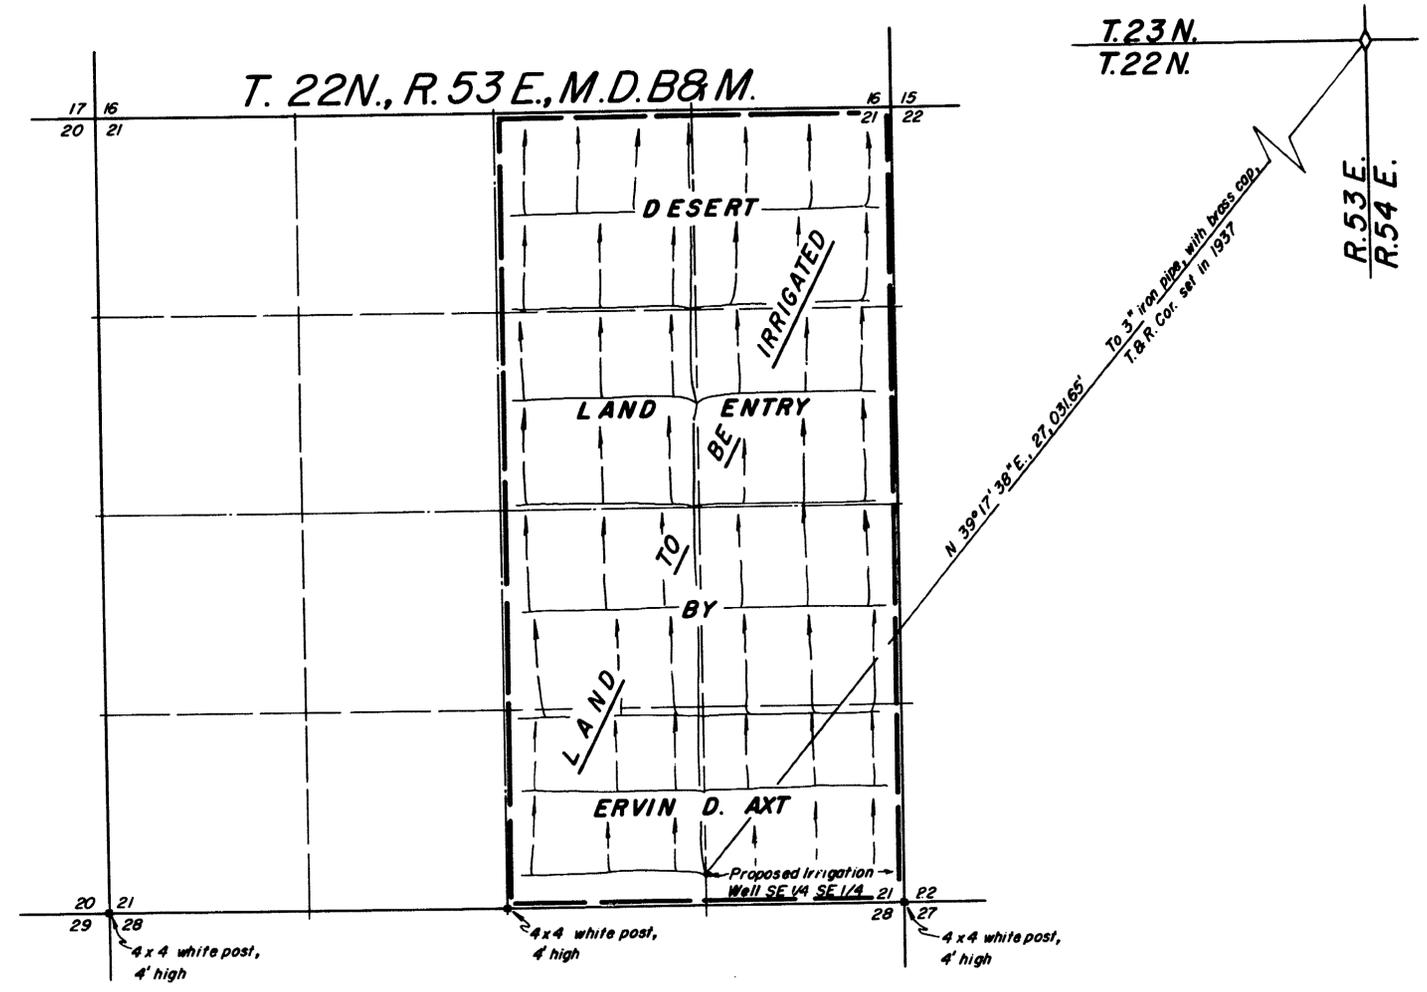

**FILED**  
 May 2, 1960  
 STATE ENGINEER'S OFFICE

1960 APR 13 PM 3 47

**MAP TO ACCOMPANY APPLICATION  
 TO APPROPRIATE WATER  
 FOR IRRIGATION & DOMESTIC  
 BY ERVIN D. AXT  
 FROM UNDERGROUND SOURCES  
 SURVEYED BY F. W. MILLARD & SON ELY, NEVADA  
 4 / 13 / 60**

18459 18459