


STATE OF NEVADA SS  
 COUNTY OF LYON

I, LAWRENCE G. CHAMBERS, being first duly sworn, depose and say that this map has been correctly drawn to the designated scale from field notes of a survey made by me between the 8th day of February and the 9th day of February, 1958, that it truly and correctly represents the location and extent of the works to be used to divert water from underground sources in Lyon County by RAY WILLIAM HAGAN for irrigation and domestic purposes under application No 18466. That the point of diversion, the location of the diverting device, the location and extent of lands owned or controlled by the applicant upon which water applied for under application No 18466 is to be used, together with the area and kind of culture in each 40-acre subdivision, and the location and names of all other works or streams which are crossed by or connected with said works are fully and correctly designated thereon.

*Lawrence G. Chambers*  
 State Water Right Surveyor

Subscribed and sworn to before me this 7<sup>th</sup> day of Jan., 1960.

*Willie A. Reil*  
 Notary Public in and for Ormsby County, Nevada  
 My commission expires Jan 11, 1960

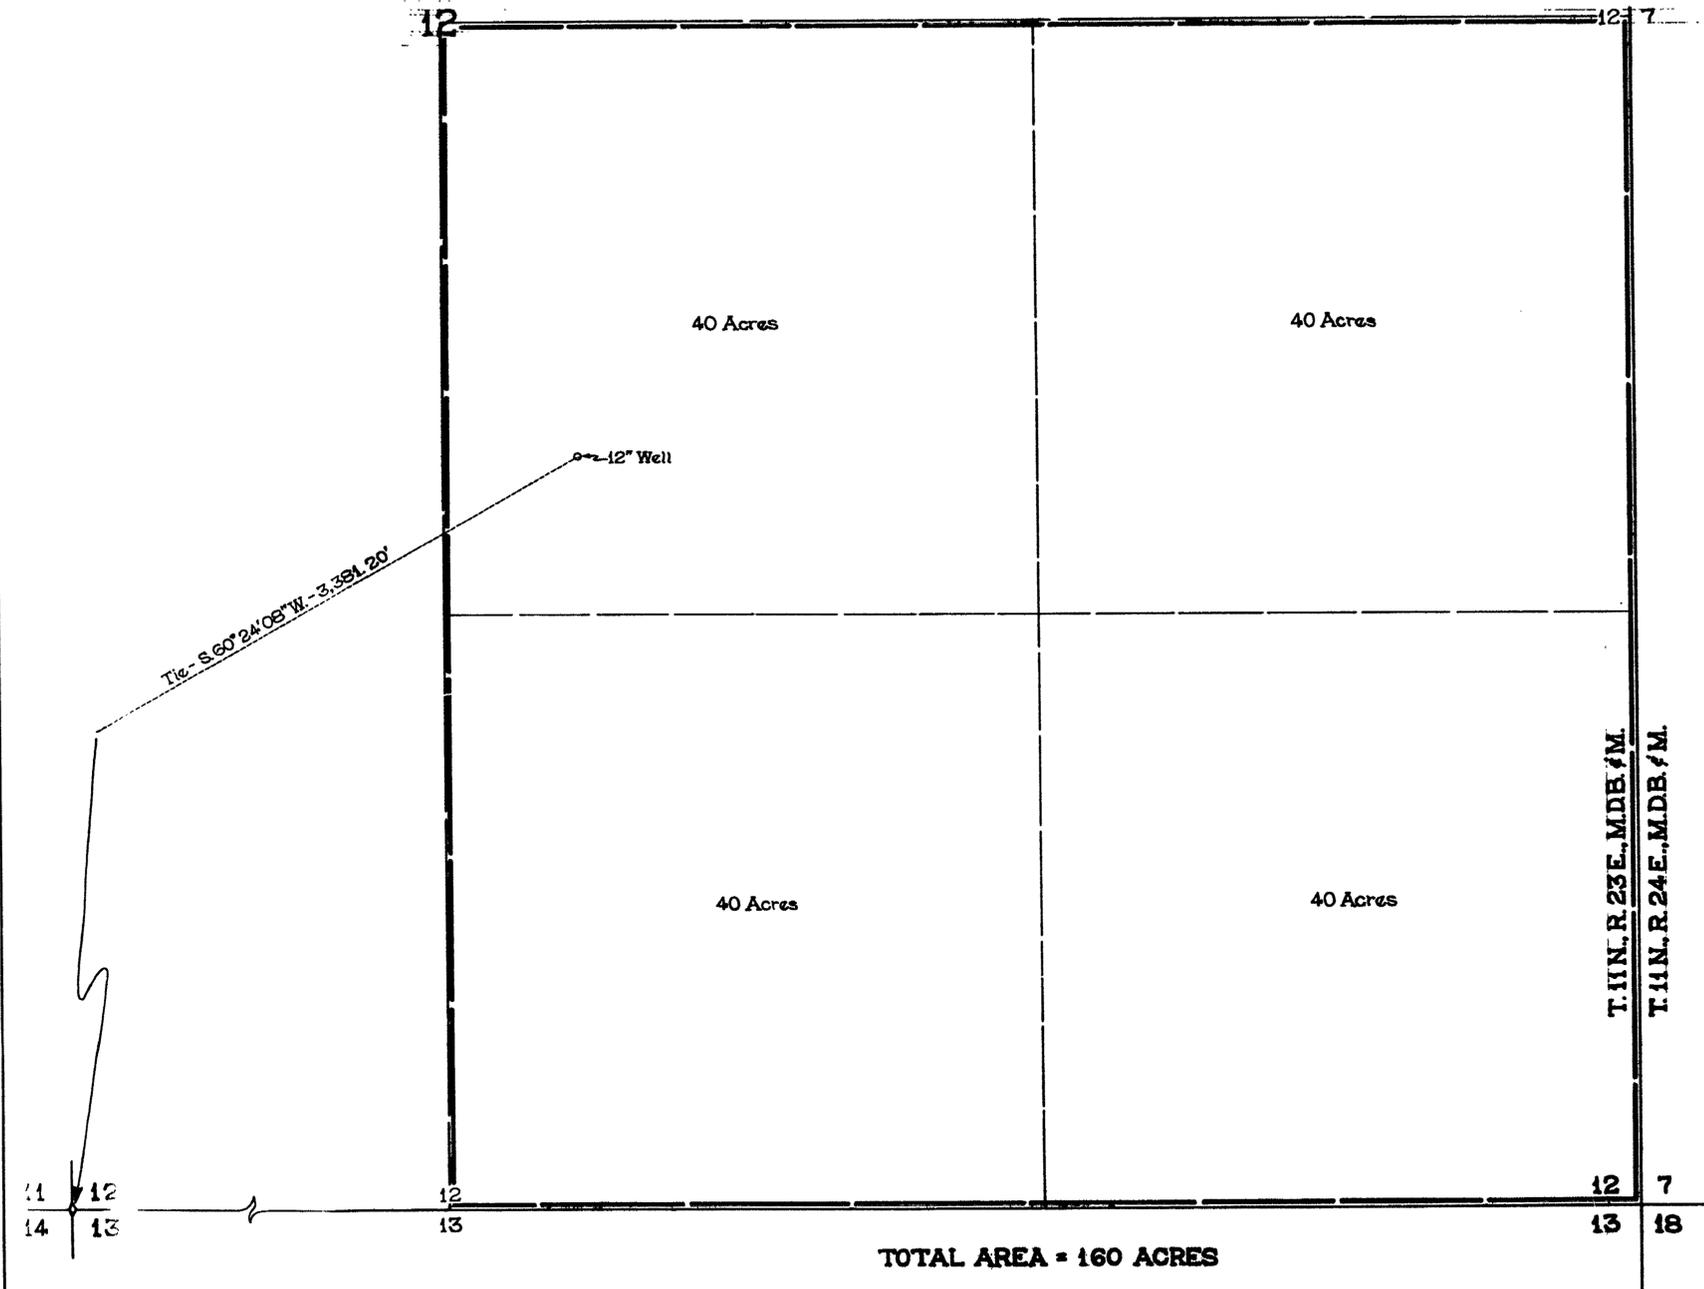

TOTAL AREA = 160 ACRES



FILED  
 Feb. 12, 1960  
 STATE ENGINEER'S OFFICE

1960 FEB 12 PM 2 08

MAP  
 To ACCOMPANY APPLICATION TO  
 APPROPRIATE WATER FROM  
 UNDERGROUND SOURCES BY  
 RAY WILLIAM HAGAN

18466

18466