


STATE of NEVADA S.S.
County of White Pine

I, Robert W. Millard, being first duly sworn, depose and say that this map, consisting of one sheet, has been drawn to the designated scale from field notes of a survey made under my supervision and direction between the 1st day of December and the 3rd day of December, 1959; that it truly and correctly represents the location and extent of the proposed works used to divert water from UNDERGROUND SOURCES, in LINCOLN COUNTY for stockwatering purposes. That the proposed point of diversion, the approximate location and size of the diverting channel or other conduit, the place and manner of use, and the location and names of all other works or streams which are crossed by, or connected with the said works, are fully and correctly designated thereon.

[Signature]
State Water Right Surveyor
Subscribed and sworn to before me this 25 day of March, 1960
[Signature]
Notary Public in and for White Pine County, Nev.
My commission expires February 25, 1961

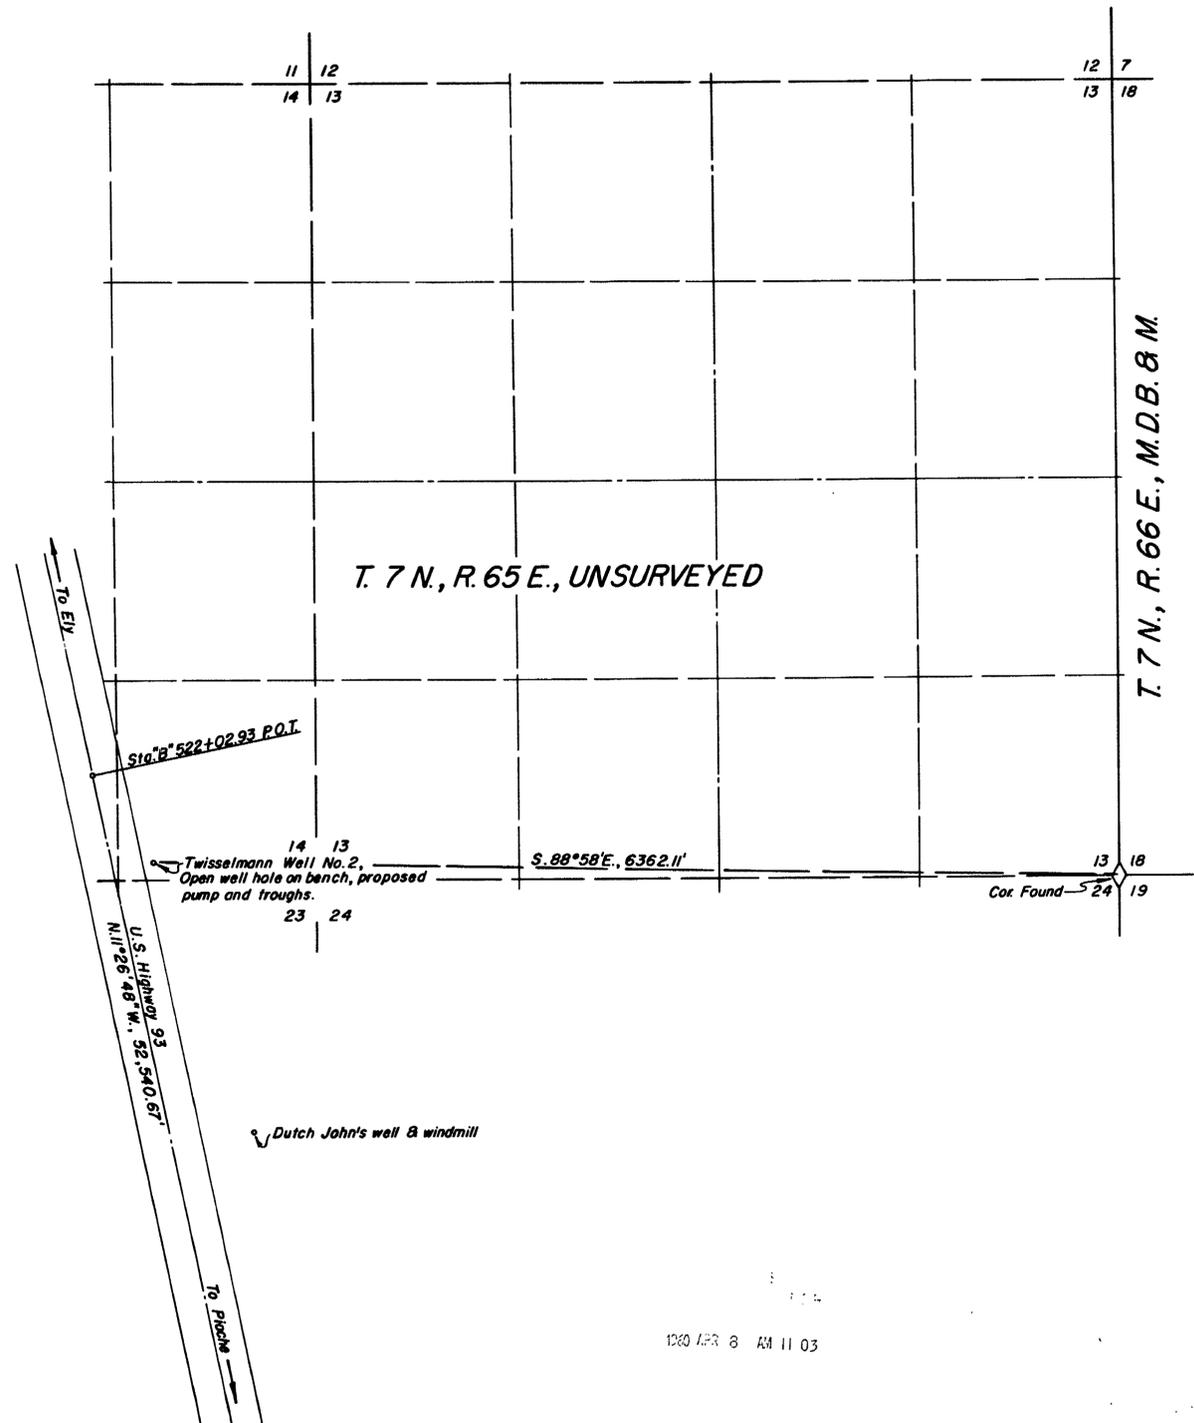

FILED
Apr 8 1960
STATE ENGINEER'S OFFICE

MAP TO ACCOMPANY APPLICATION
TO APPROPRIATE WATER
FOR STOCKWATERING & DOMESTIC
BY FRED TWISSELMANN
FROM UNDERGROUND SOURCES
SURVEYED BY F. W. MILLARD & SON ELY, NEVADA

18476 18476