

STATE OF NEVADA }  
 County of White Pine }


I, Robert W. Millard, being first duly sworn, depose and say that this map, consisting of one sheet, has been correctly drawn to the designated scale from field notes of a survey made under my supervision and direction between the 19th and 21st days of April, 1960; that it truly and correctly represents the proposed location and extent of the works used to divert water from UNDERGROUND SOURCES in NYE County, by MILT ANDREAS & SAM BIDA for power purposes. That the proposed point of diversion and return, the location of the power source, the approximate size and capacity of the diverting conduit, and the location and names of all other works or streams which are crossed by or connected with said works, are fully and correctly designated thereon.

*Robert W. Millard*  
 State Water Right Surveyor


Subscribed and sworn to before me this 20th day of April 1960

*Margaret E. Millard*  
 Notary Public in and for White Pine County, Nevada

My commission expires February 25, 1961

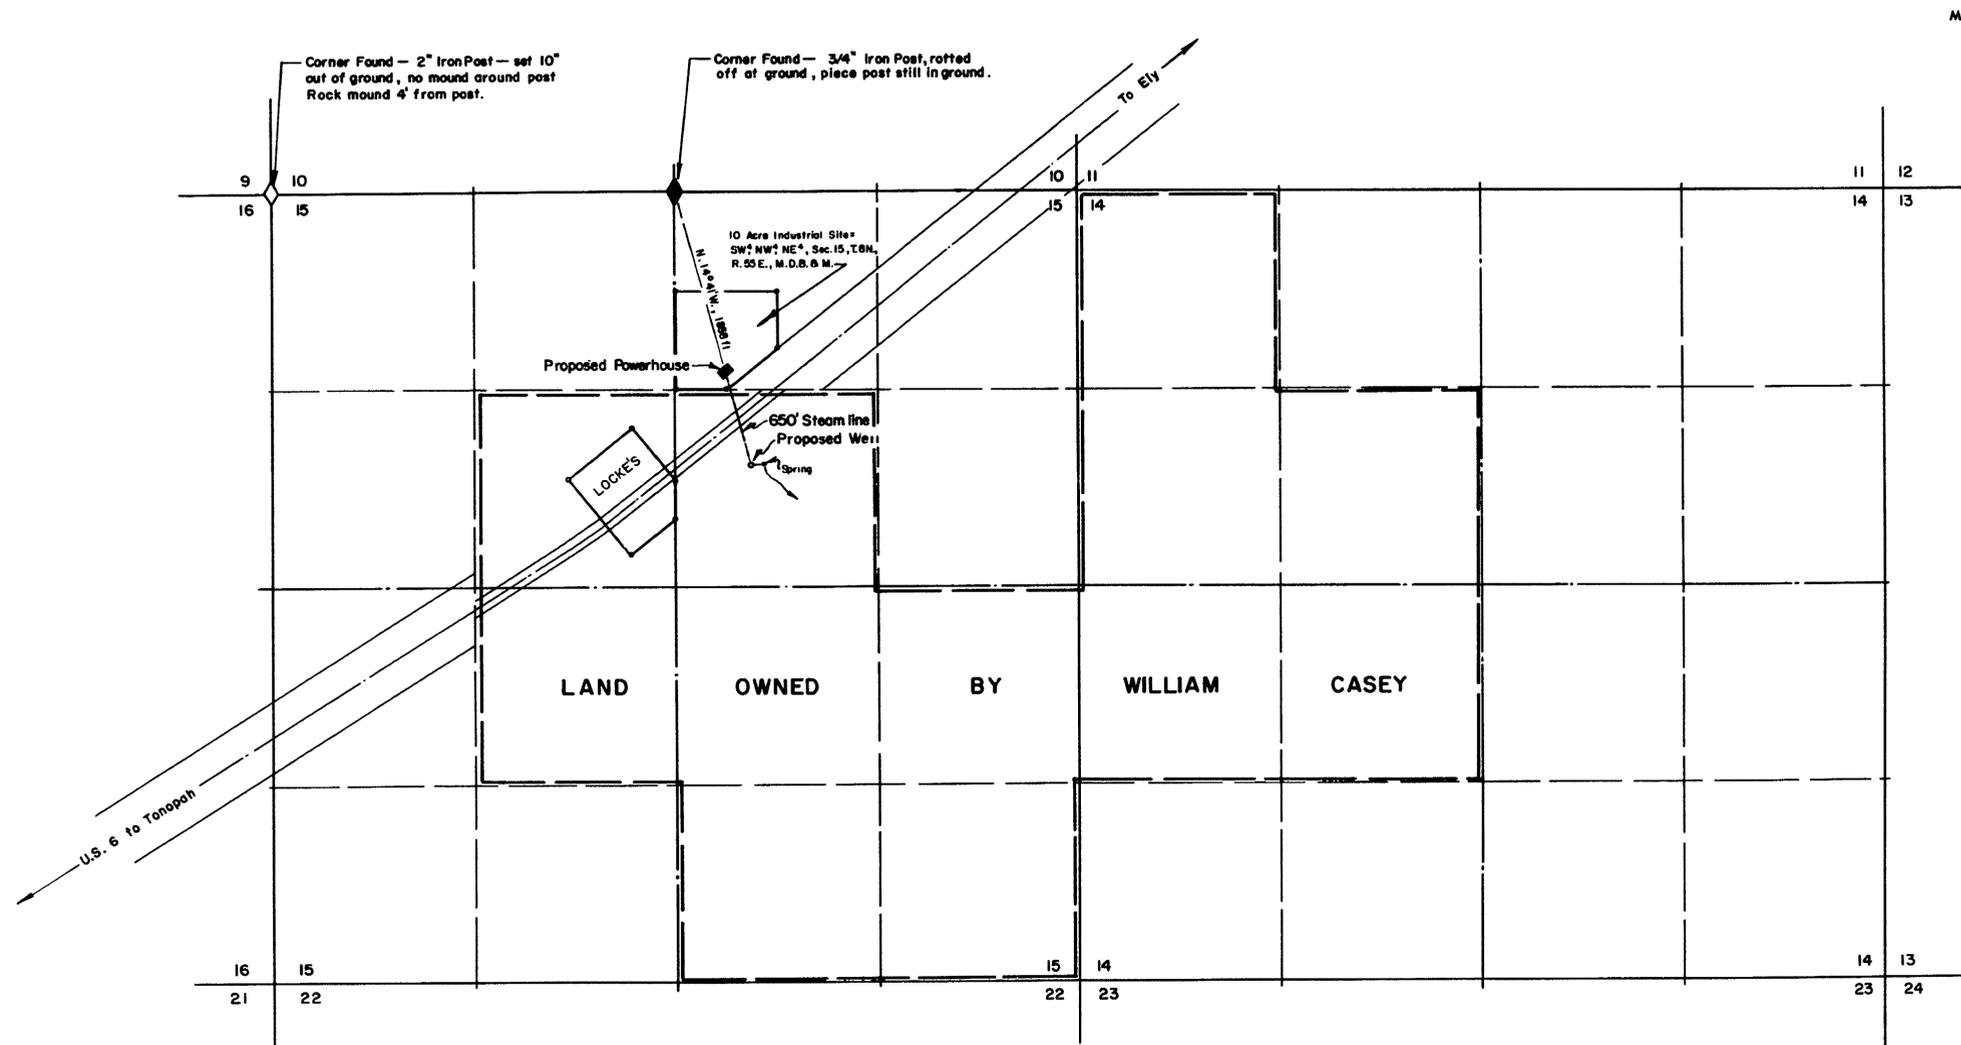

T. 8 N., R. 55 E., M. D. B. & M.

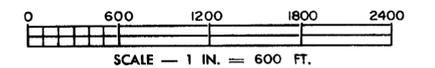

FILED  
 May 2, 1960  
 STATE ENGINEER'S OFFICE

**MAP TO ACCOMPANY APPLICATION  
 TO APPROPRIATE WATER  
 FOR POWER PURPOSES  
 BY MILT ANDREAS & SAM BIDA  
 FROM UNDERGROUND SOURCES  
 SURVEYED BY LOCKE'S HOT SPRINGS  
 F. W. MILLARD & SON ELY, NEVADA  
 4 / 27 / 60**

18482