


T. 12 N., R. 67 E., M.D.B. & M.

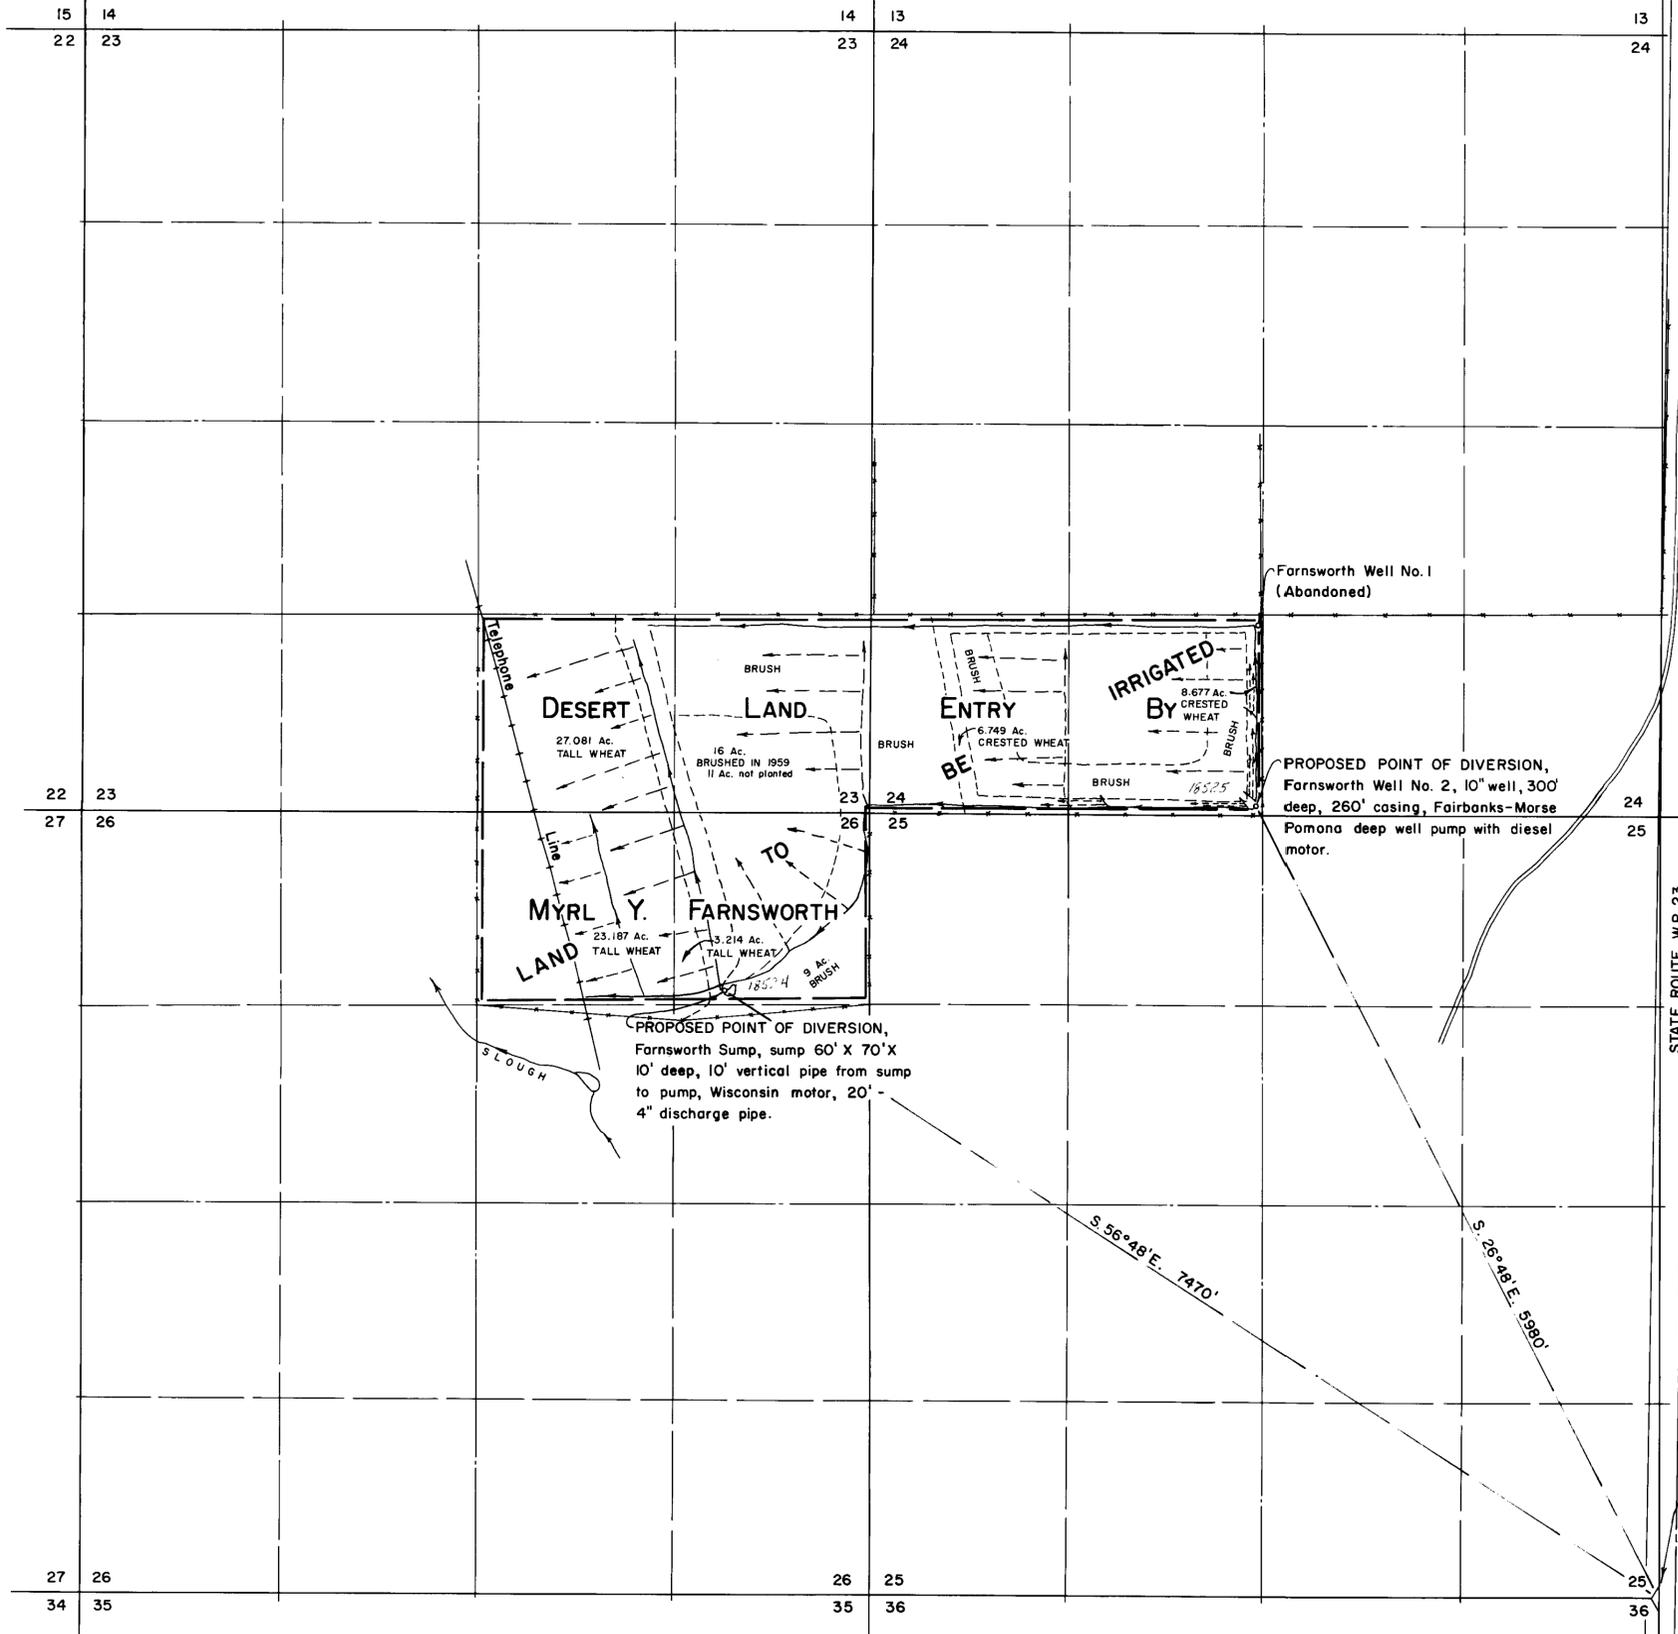

STATE OF NEVADA ss.
County of White Pine

I, Robert W. Millard, being first duly sworn, depose and say that this map, consisting of one sheet, has been correctly drawn to the designated scale from field notes of a survey made under my supervision and direction between the 22nd and 24th days of December, 1959; that it truly and correctly represents the proposed location and extent of the works used to divert water from UNDERGROUND SOURCES in White Pine County, by

MYRL Y. FARNSWORTH

for irrigation purposes. That the proposed point of diversion, the approximate location and size of the diverting channel, all reservoirs or basins, the location and names of all other works which will cross or connect with the proposed works, and the boundary of all lands, showing by 40-acre subdivisions the areas proposed to be irrigated, are fully and correctly designed thereon.

Robert W. Millard


State Water Right Surveyor

Subscribed and sworn to before me this 14th day of January, 1960.

Myrtle Y. Farnsworth

Notary Public in and for White Pine County, Nevada

My commission expires February 25, 1961.

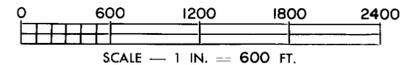

CORNER FOUND - Cedar stake, broken, 18" long, 1 1/2" x 1 1/2", marked "SXXXVI", three other sides illegible, one notch on corner.

FILED
Feb. 12, 1960
STATE ENGINEER'S OFFICE

**MAP TO ACCOMPANY APPLICATION
TO APPROPRIATE WATER
IRRIGATION**
FOR
BY **MYRL Y. FARNSWORTH**
FROM **UNDERGROUND SOURCES**
SURVEYED BY **F. W. MILLARD & SON** ELY, NEVADA
JANUARY 14, 1960

18524 File under 18524 18525