


POINT OF DIVERSION  
 S.E. 1/4, S.E. 1/4, SEC. 21, T.21S., R.61E.  
 M.D.B. & M.  
 CLARK COUNTY, NEVADA

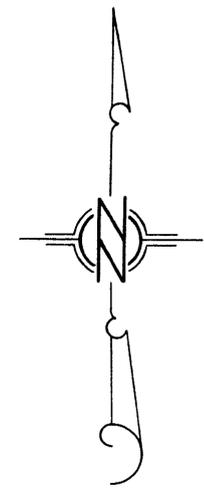

SCALE IN FEET



BASIS OF BEARING: (S 89° 50' 40" W) SOUTH BOUNDARY OF S.E. 1/4, SEC. 21, T.21S., R.61E., M.D.B. & M. AS ON FILE 2 PAGE 90 REG. PROF ENGS FILE, CLARK COUNTY, NEVADA

STATE OF NEVADA )  
 COUNTY OF CLARK ) SS


I, L.E. TYSON, BEING FIRST DULY SWORN, DEPOSE AND SAY THAT THIS MAP, CONSISTING OF ONE SHEET, HAS BEEN CORRECTLY DRAWN TO THE DESIGNATED SCALE FROM FIELD NOTES OF A SURVEY MADE UNDER MY SUPERVISION AND DIRECTION ON THE 28TH DAY OF MARCH, 1960 THAT IT TRULY AND CORRECTLY REPRESENTS THE PROPOSED LOCATION AND EXTENT OF THE WORKS USED TO DIVERT WATER FROM LAS VEGAS ARTESIAN BASIN IN CLARK COUNTY, BY FRANK LOVERDE FOR COMMERCIAL USE AND THE BOUNDARIES OF THE LANDS EMBODIED IN THE TRACT OWNED OR CONTROLLED BY THE APPLICANT, AND UPON WHICH IT IS PROPOSED TO USE THE WATER APPLIED FOR AND ARE FULLY AND CORRECTLY DESIGNATED THEREON.

*L.E. Tyson*  
 STATE WATER RIGHT SURVEYOR

SUBSCRIBED AND SWORN TO BEFORE ME THIS 28 DAY OF March 1960

*Genevieve B. Tyson*  
 NOTARY PUBLIC IN AND FOR CLARK COUNTY, NEVADA

MY COMMISSION EXPIRES April 30, 1963

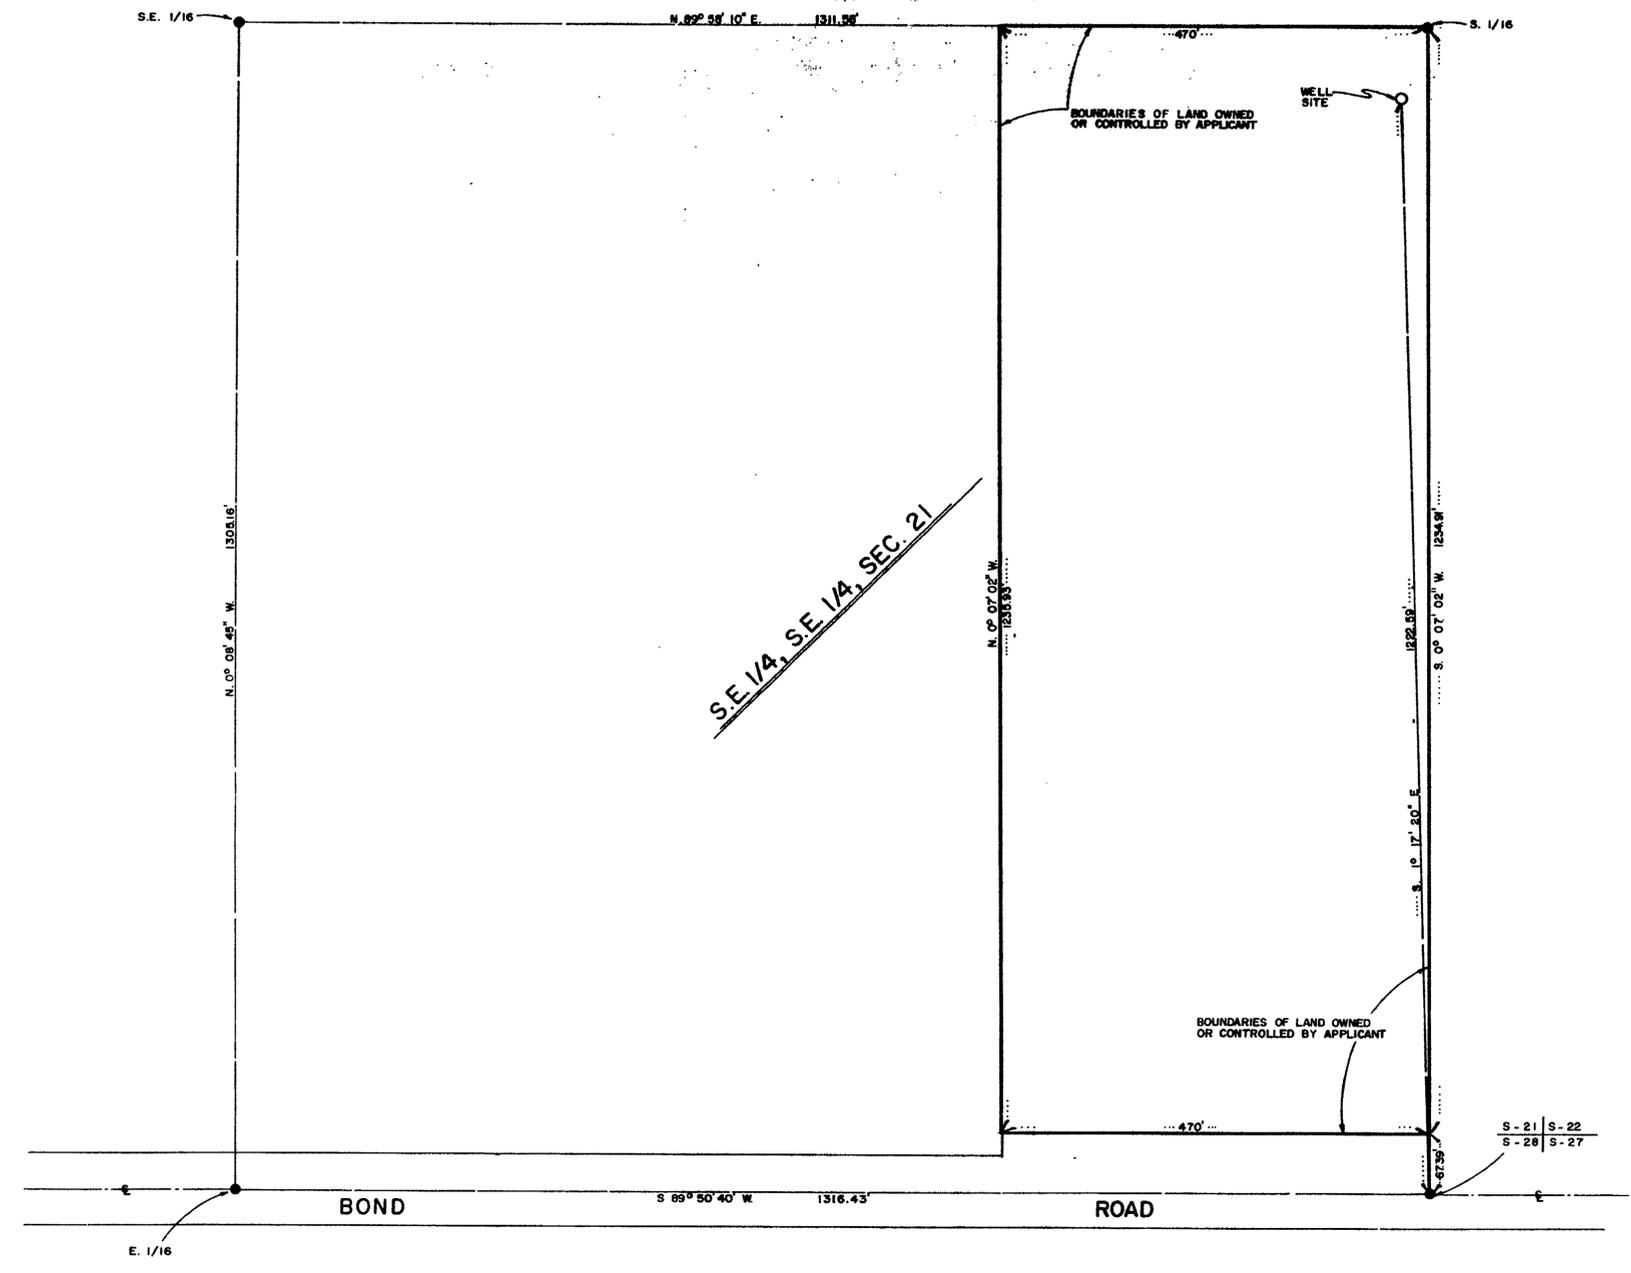

**FILED**  
 Mar. 30, 1960  
 STATE ENGINEER'S OFFICE

MAP TO ACCOMPANY  
 APPLICATION  
 FOR  
 COMMERCIAL USE  
 BY  
 FRANK LOVERDE  
 FROM  
 LAS VEGAS ARTESIAN BASIN

18683