


STATE OF NEVADA
COUNTY OF NYE

} SS

I, Harry H. Hughes, being first duly sworn, depose and say that this map, consisting of one sheet, has been correctly drawn to the designated scale from field notes of a survey made by me (or under my supervision and direction) between the 24th day of Jan. and the 25th day of Jan., 1960; that it truly and correctly represents the proposed location and extent of the works used to divert water from underground source, in Esmeralda County, by Ernest J. & Beatrice E. Koop, for irrigation and domestic purposes. That the proposed point of diversion, the approximate location and size of the diverting channel, all reservoirs or basins, the location and names of all other works which will cross or connect with the proposed works, and the boundary of all lands, showing by 40-acre subdivisions the areas proposed to be irrigated, are fully and correctly designated thereon.

Harry H. Hughes
State Water Right Surveyor

Subscribed and sworn to before me
this 14th day of Sept. 1960
M. Allan Jacobson
Notary Public in and for Nye County, Nevada
My Commission Expires 12-31-1962

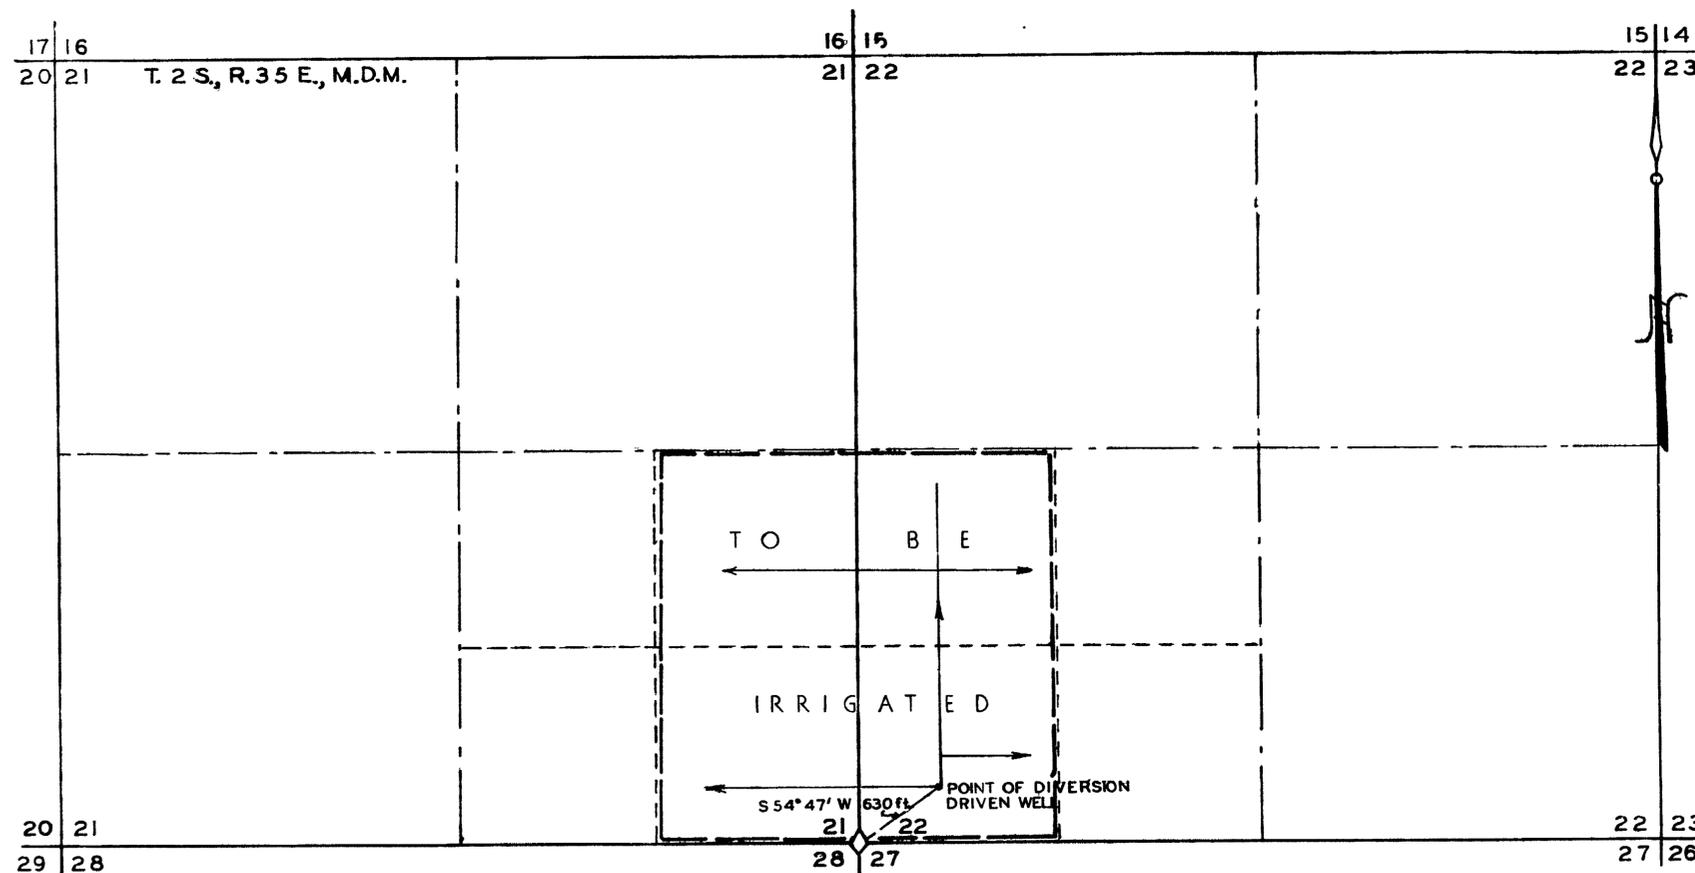

SCALE 1 in. = 600 ft.



OFFICE
STATE ENGINEER
1960 SEP 19 AM 11 35

FILED
Sep. 19, 1960
STATE ENGINEER'S OFFICE

MAP TO ACCOMPANY
APPLICATION TO APPROPRIATE WATER
FOR
IRRIGATION & DOMESTIC
BY
ERNEST J. & BEATRICE E. KOOP
FROM
UNDERGROUND SOURCE

23827 under 18691