


T. 13 N., R. 18 E., M.D.B. & M.

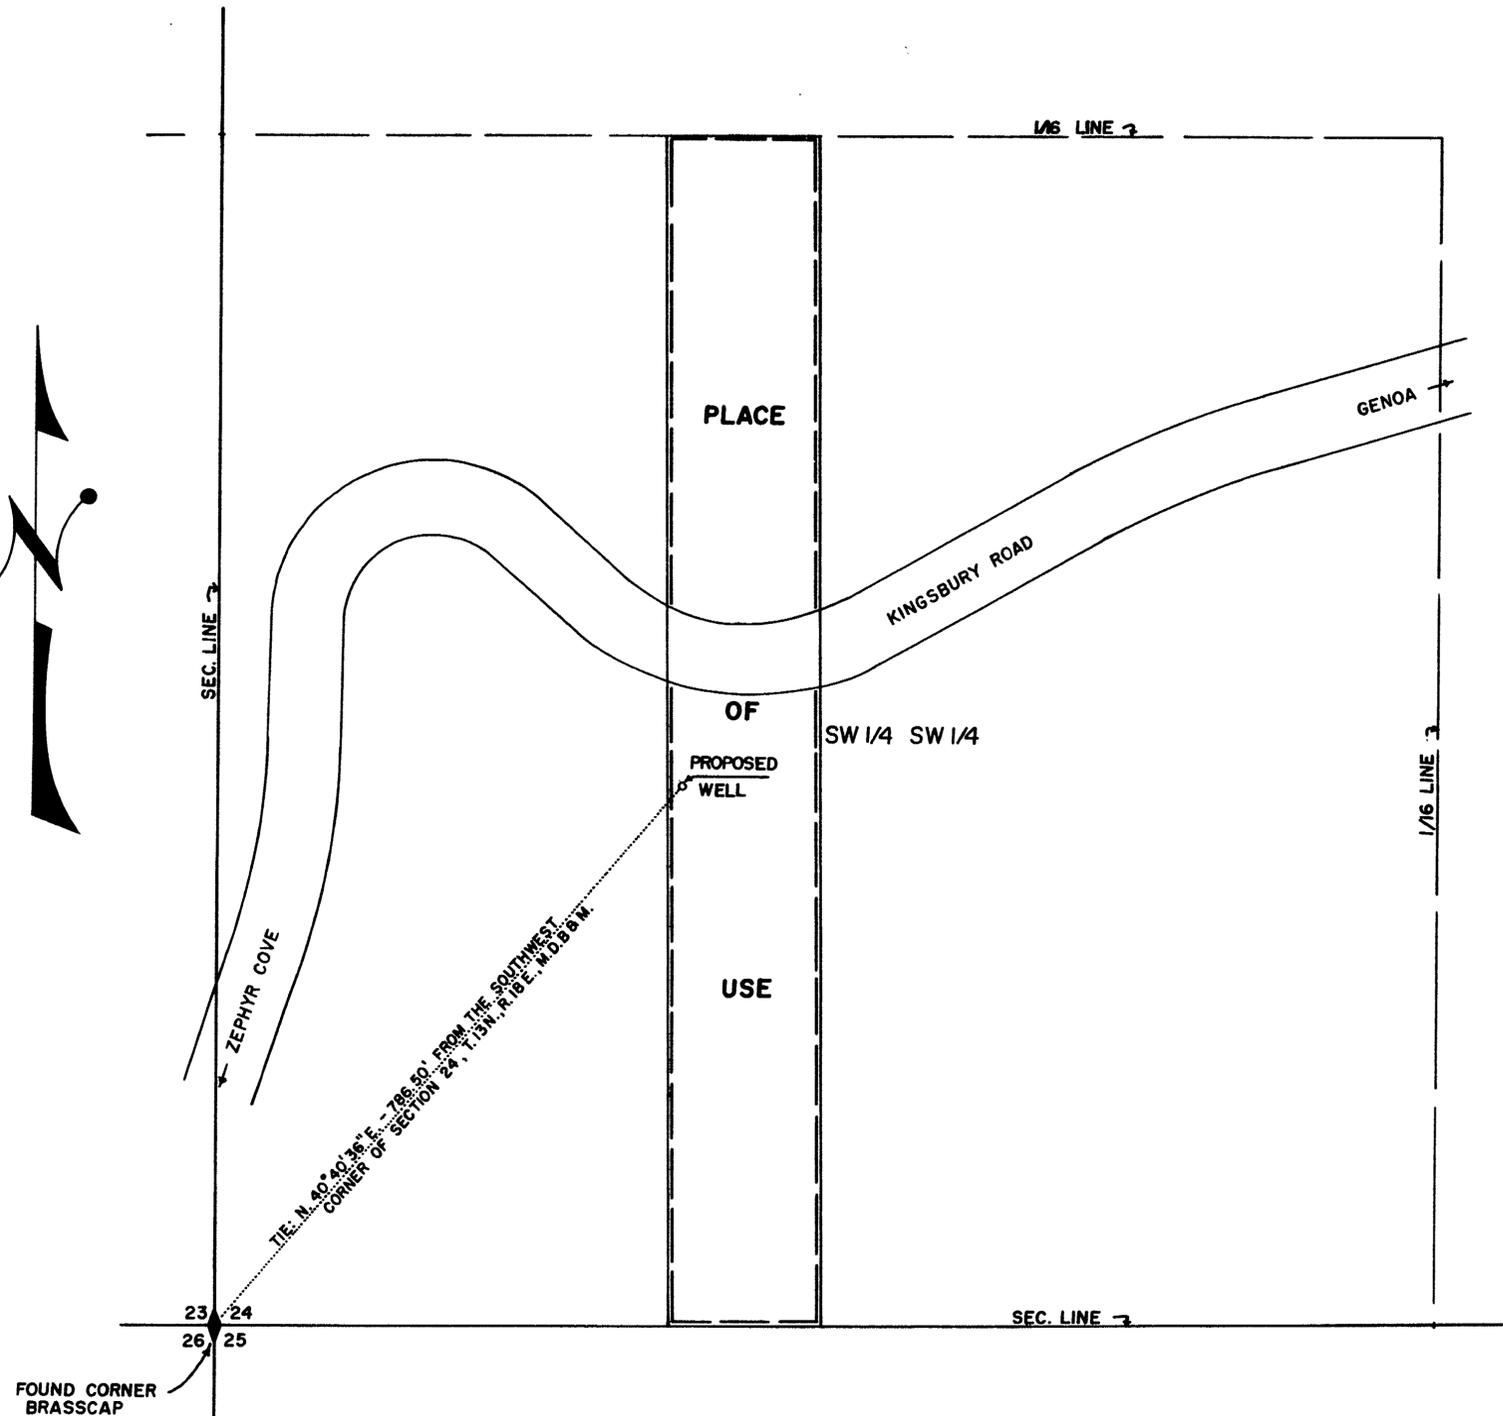

STATE OF NEVADA SS  
COUNTY OF ORMSBY

I, WILLIAM A. REINKEN being first duly sworn, depose and say that this map, consisting of one sheet, has been correctly drawn to the designated scale from field notes of a survey made by me on the 14<sup>th</sup> day of May, 1960; that it truly represents the proposed location and extent of the works used to divert water from underground sources in Douglas County, by DONALD T. HALL for Quasi-Municipal and Domestic purposes. That the proposed point of diversion, the approximate location and size of the diverting pipes and pumps, the location and names of all other works which will cross or connect with the proposed works, and the boundary of all lands are fully and correctly designated thereon.

*William A. Reinken*  
State Water Right Surveyor

Subscribed and sworn to before me this 16<sup>th</sup> day of May, 1960.

*Donald H. Allen*  
Notary Public in and for Ormsby County, Nevada

SCALE 1" = 100'

0 100 200 300 400 500

FILED  
June 8, 1960  
STATE ENGINEER'S OFFICE

MAP  
TO ACCOMPANY APPLICATION TO  
APPROPRIATE WATER FROM THE  
UNDERGROUND SOURCES IN DOUGLAS  
COUNTY, NEVADA FOR QUASI-MUNICIPAL  
AND DOMESTIC PURPOSES BY  
DONALD T. HALL

18697