
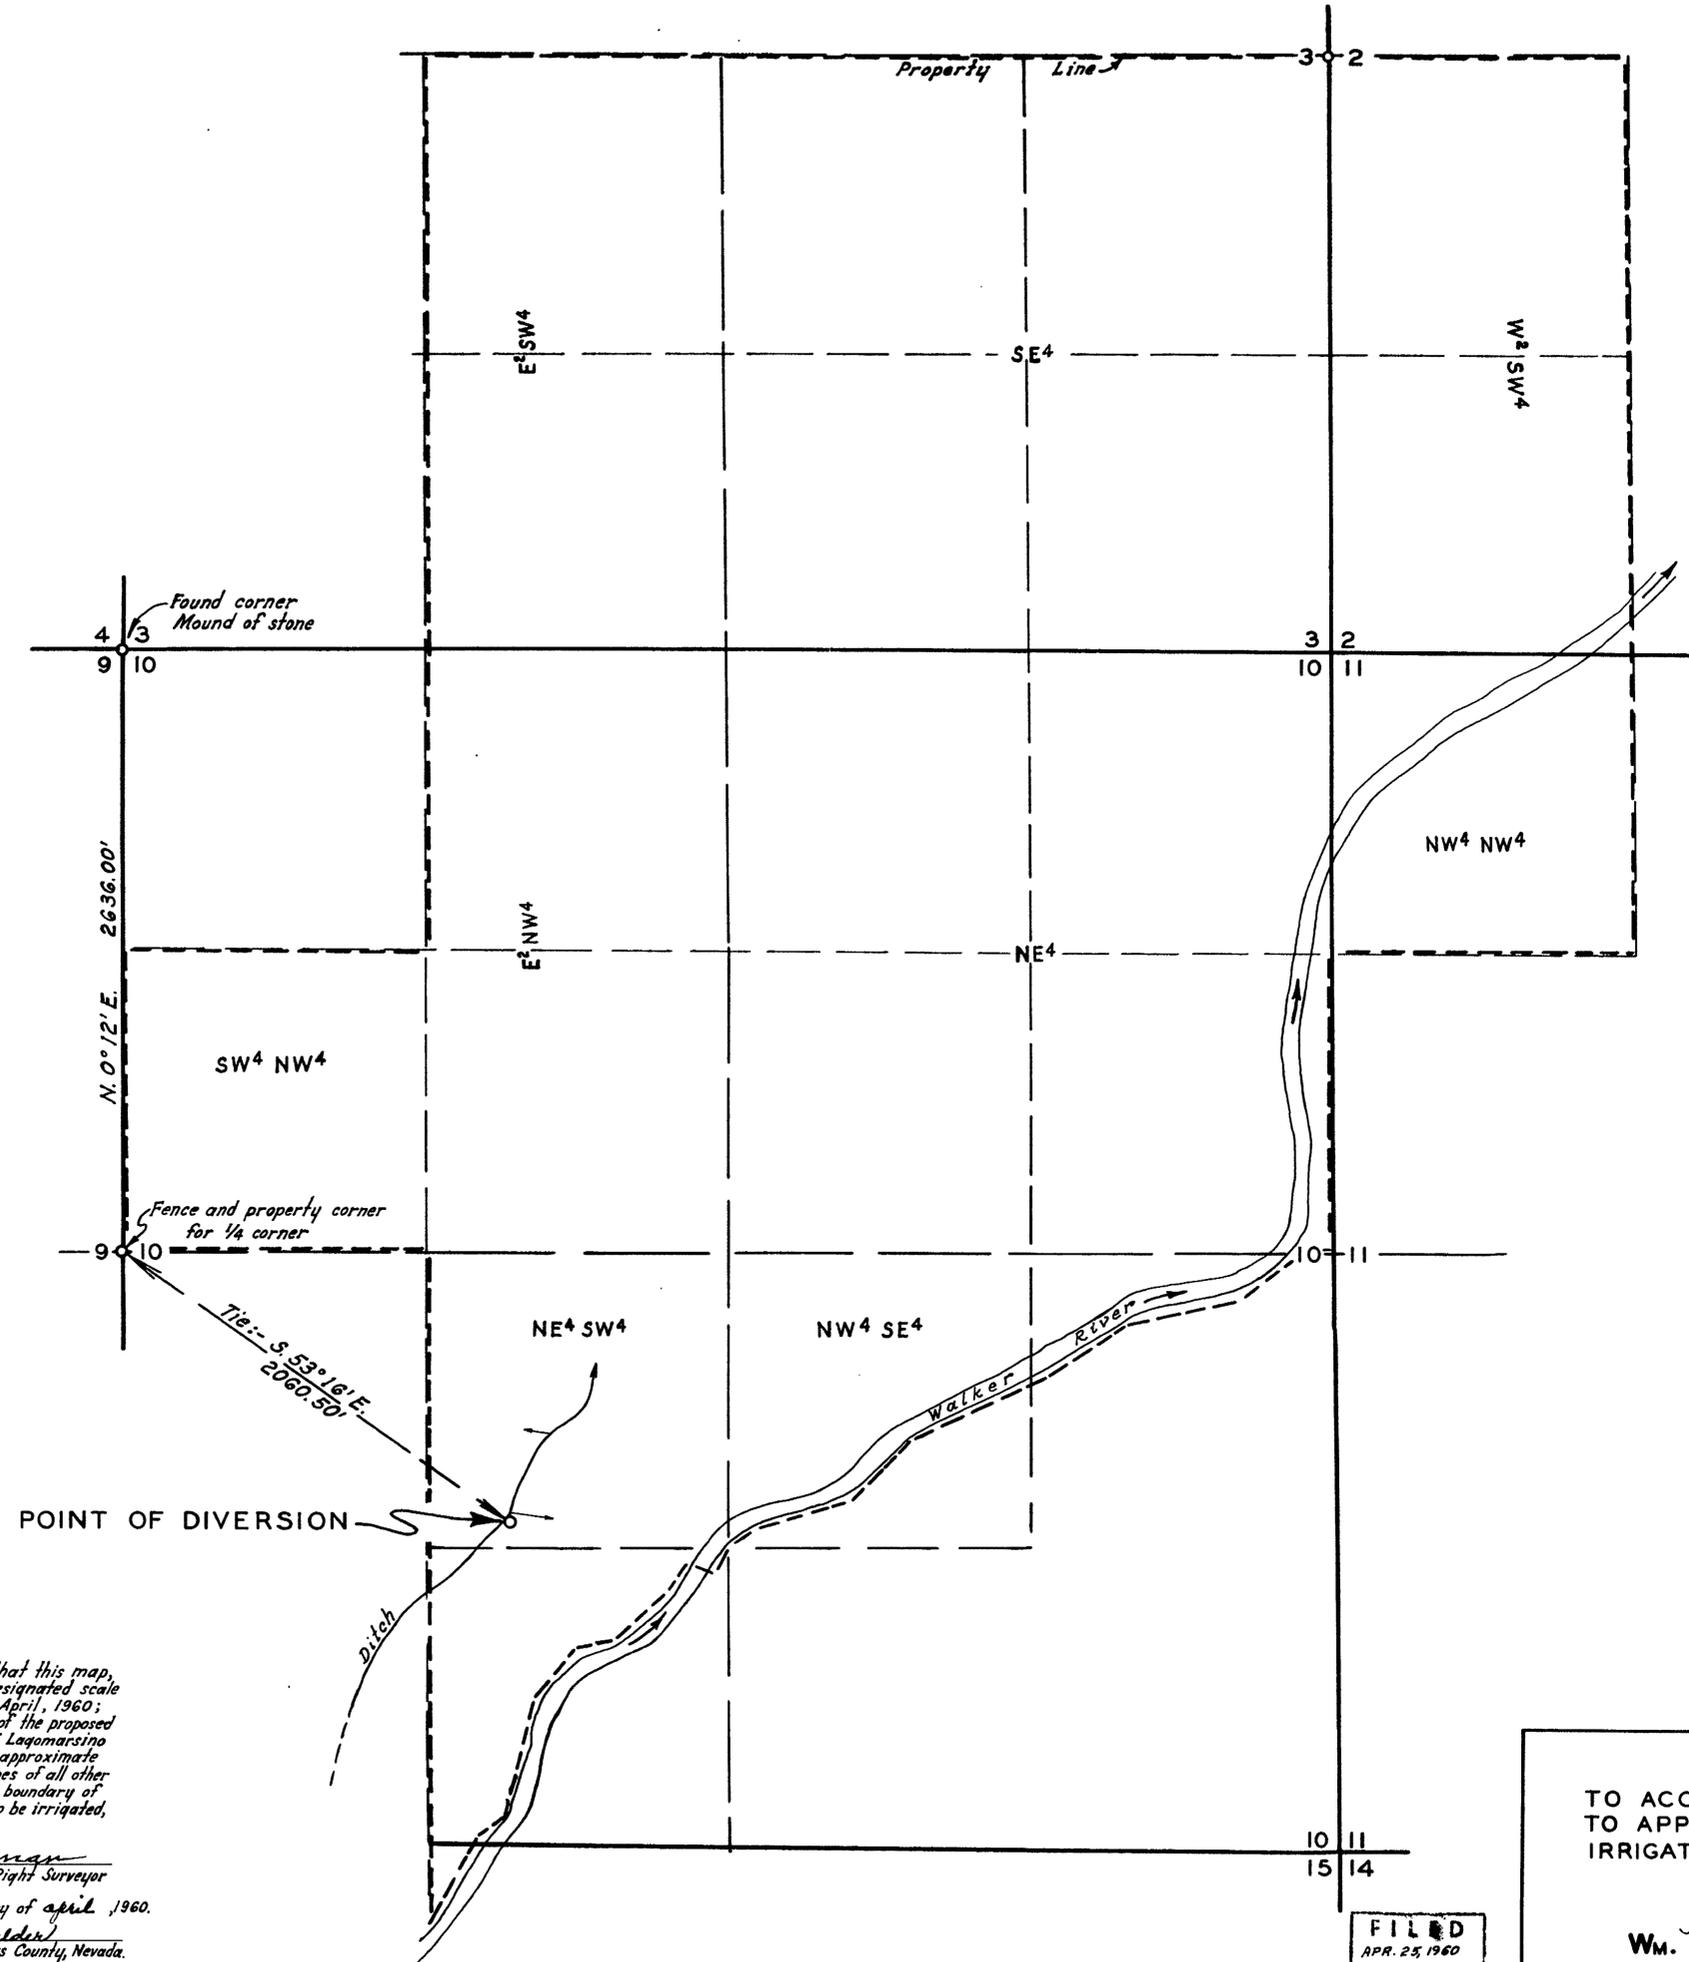


T. 13 N., R. 25 E.

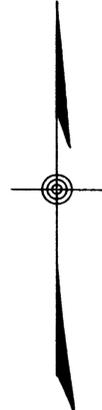

STATE OF NEVADA } ss.  
County of Douglas }

I, O.L. Hussman, being first duly sworn, depose and say that this map, consisting of one sheet, has been correctly drawn to the designated scale from field notes of a survey made by me on the 12th day of April, 1960; that it truly and correctly represents the location and extent of the proposed works used to divert water from a well in Lyon County, by Wm. J. Lagomarsino for irrigation purposes, that the proposed point of diversion, the approximate location and size of the diverting channel, the location and names of all other works which will cross or connect with the proposed works and the boundary of all lands showing by 40-acre subdivisions the areas proposed to be irrigated, are fully and correctly designated thereon.

O. L. Hussman  
Licensed State Water Right Surveyor

Subscribed and sworn to before me this 25 day of April, 1960.

Notary M. (Batahelder)  
Notary Public in and for Douglas County, Nevada.

My commission expires: \_\_\_\_\_

FILED  
APR. 25, 1960  
STATE ENGINEER'S OFFICE

MAP  
TO ACCOMPANY APPLICATION  
TO APPROPRIATE WATER FOR  
IRRIGATION PURPOSES FROM A  
WELL

BY  
JOHN  
Wm. J. LAGOMARSINO

SCALE: 1" = 400'

18706