

STATE OF NEVADA  
County of White Pine ss.



I, Robert W. Millard, being first duly sworn, depose and say that this map, consisting of one sheet, has been correctly drawn to the designated scale from field notes of a survey made under my supervision and direction between the 17th and 19th days of February, 1960 that it truly and correctly represents the proposed location and extent of the works used to divert water from UNDERGROUND SOURCES in LANDER County, by

ERNIE B. TERRY  
for irrigation purposes. That the proposed point of diversion, the approximate location and size of the diverting channel, all reservoirs or basins, the location and names of all other works which will cross or connect with the proposed works, and the boundary of all lands, showing by 40-acre subdivisions the areas proposed to be irrigated, are fully and correctly designed thereon.

*Robert W. Millard*  
State Water Right Surveyor  
Subscribed and sworn to before me this 22<sup>nd</sup> day of March, 1960

*Ernie B. Terry*  
Notary Public in and for White Pine County, Nevada

My commission expires February, 25, 1961

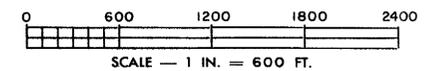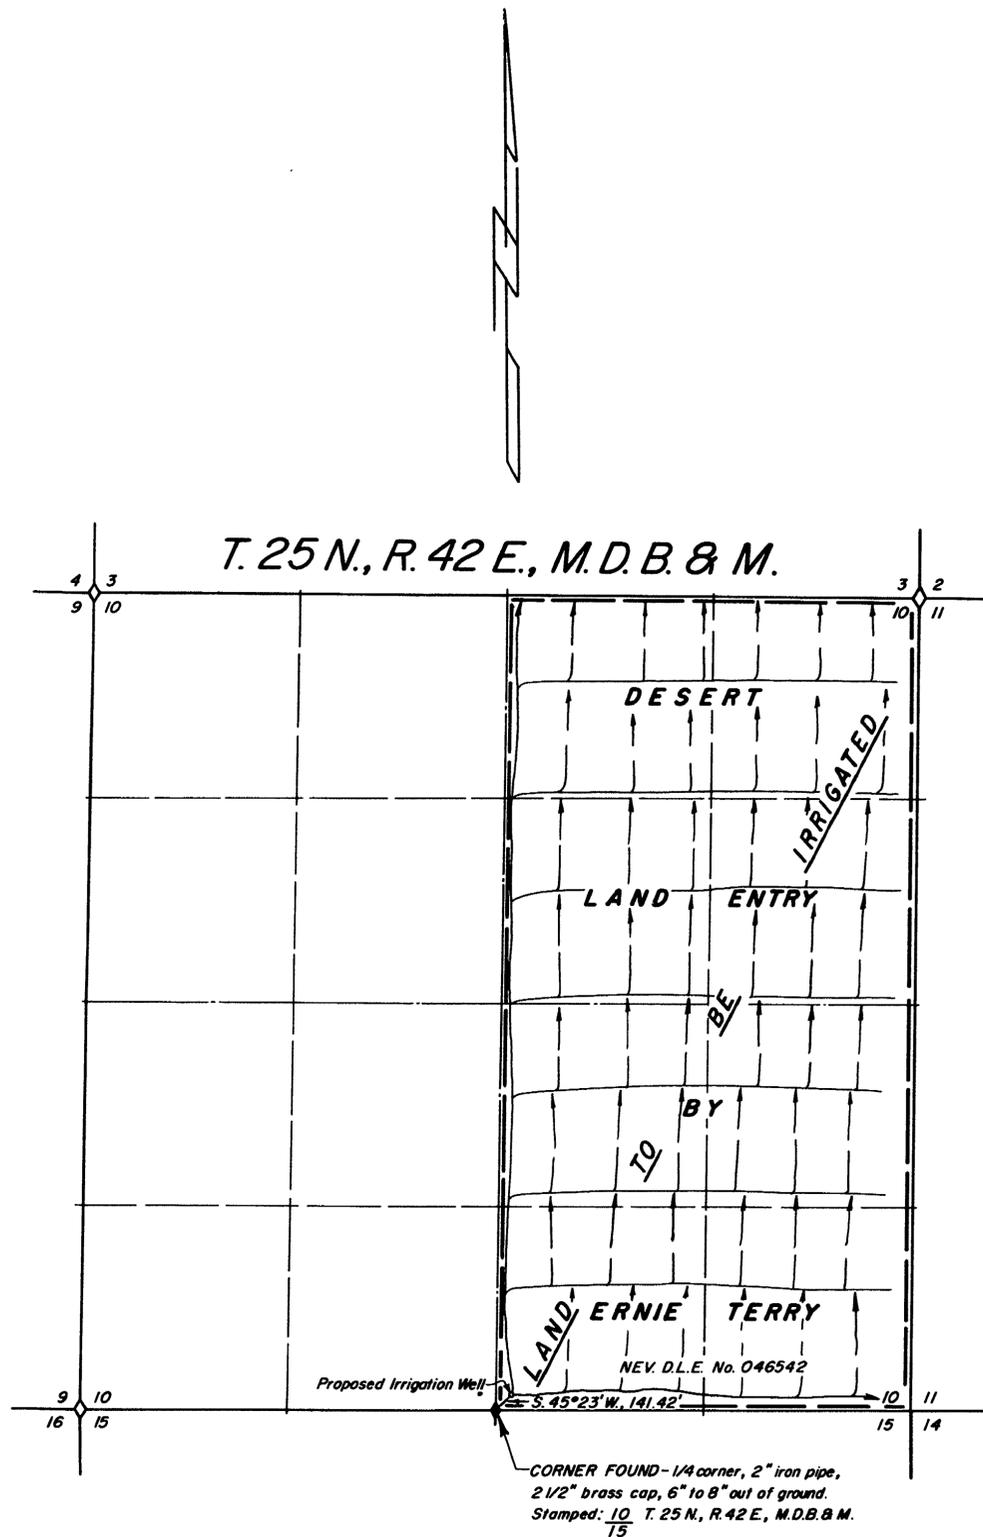

**FILED**  
Apr 13, 1960  
STATE ENGINEER'S OFFICE

1960 MAR 31 AM 10 32

**MAP TO ACCOMPANY APPLICATION  
TO APPROPRIATE WATER**  
FOR **IRRIGATION & DOMESTIC**  
BY **ERNIE B. TERRY**  
FROM **UNDERGROUND SOURCES**  
SURVEYED BY **F. W. MILLARD & SON** ELY, NEVADA  
MARCH 9, 1960

18718