
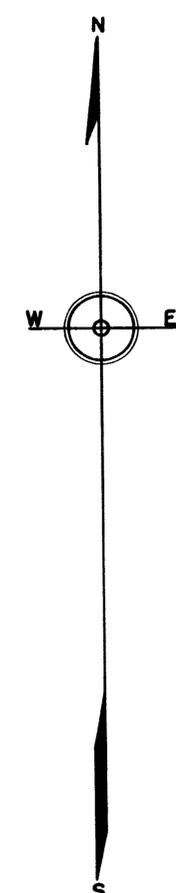


31 32 T. 15N., R. 25E., M.D.B.M. 32 33  
 6 5 T. 14N., R. 25E. 5 4

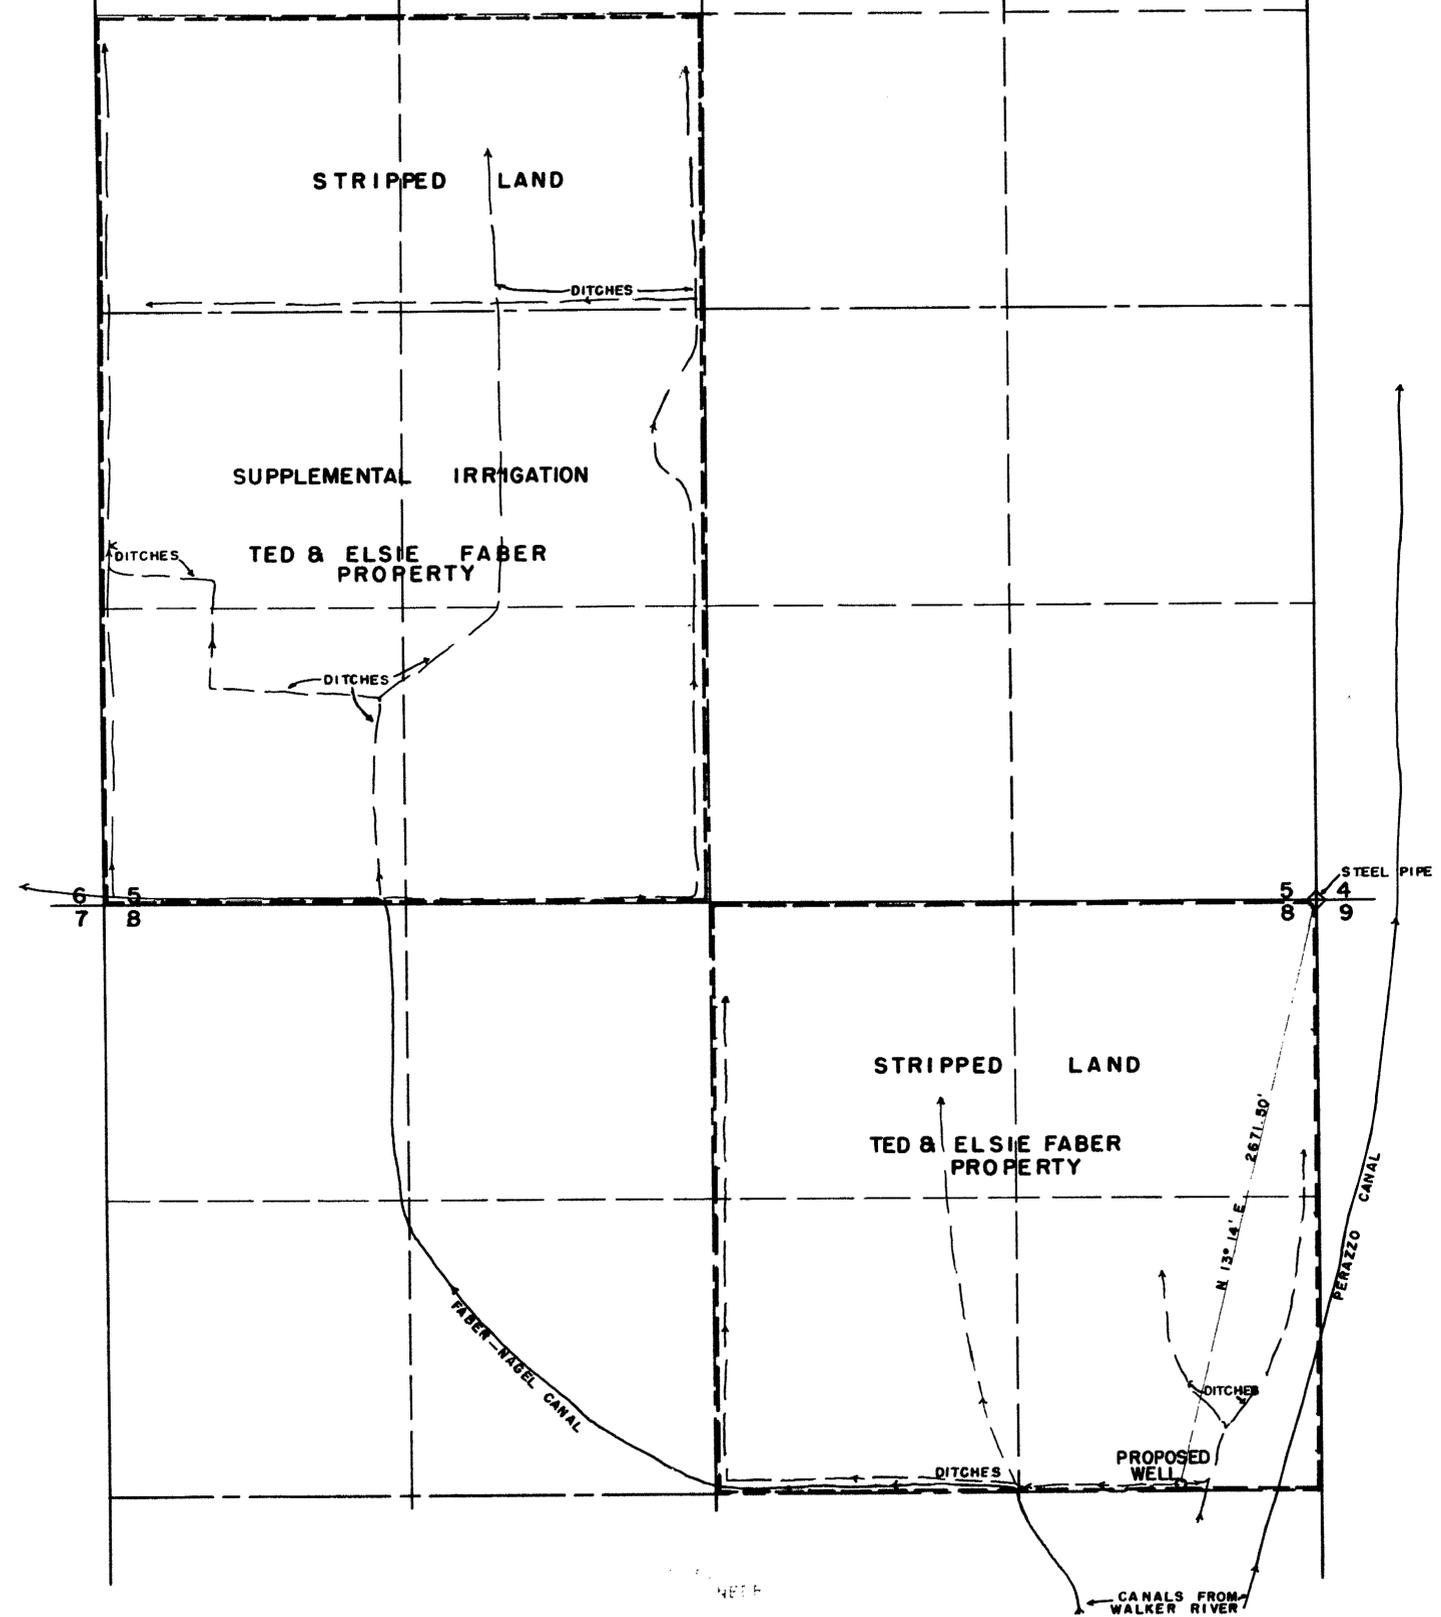


STATE of NEVADA }  
 County of ORMSBY } ss  
 I, Walter G. Reid, being first duly sworn, depose and say that this map, consisting of one sheet, has been correctly drawn to the designated scale, from field notes of a survey made by me on April 5th, 1960, that it truly and correctly represents the proposed location and extent of the works used to divert water from an underground source, in Lyon County, by Ted & Elsie Faber, for irrigation and domestic purposes. That the proposed point of diversions, the approximate location of the diverting channels, all reservoirs or basins, the location and names of all other works which will cross or connect with the proposed works, and the boundary of all lands, showing by 40-acre subdivisions the area proposed to be irrigated are fully and correctly designated thereon.

*Walter G. Reid*  
 State Water Rights Surveyor

Subscribed and sworn to before me this 19th day of April, 1960.

*Ma. Helen Sherman*  
 Notary Public in and for Ormsby County, Nevada.

My Comm. Exp. July 1, 1961

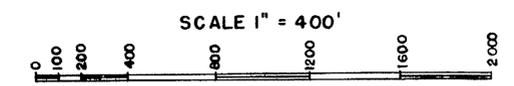

**FILED**  
 Apr. 19, 1960  
 STATE ENGINEER'S OFFICE

**MAP**  
 TO ACCOMPANY APPLICATION  
 TO APPROPRIATE WATER FOR  
 IRRIGATION AND DOMESTIC  
 TED AND ELSIE FABER  
 FROM UNDERGROUND SOURCE

1960 APR 19 AM 8 33

18735