
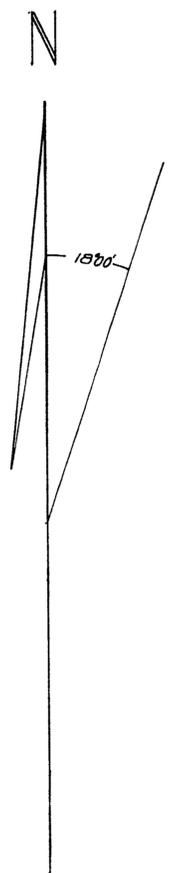


T27N
33 34 R43E
Stamp
Marked
for cor.
4 3
T26N

T.26 N., R.43 E., M.D.B. & M.

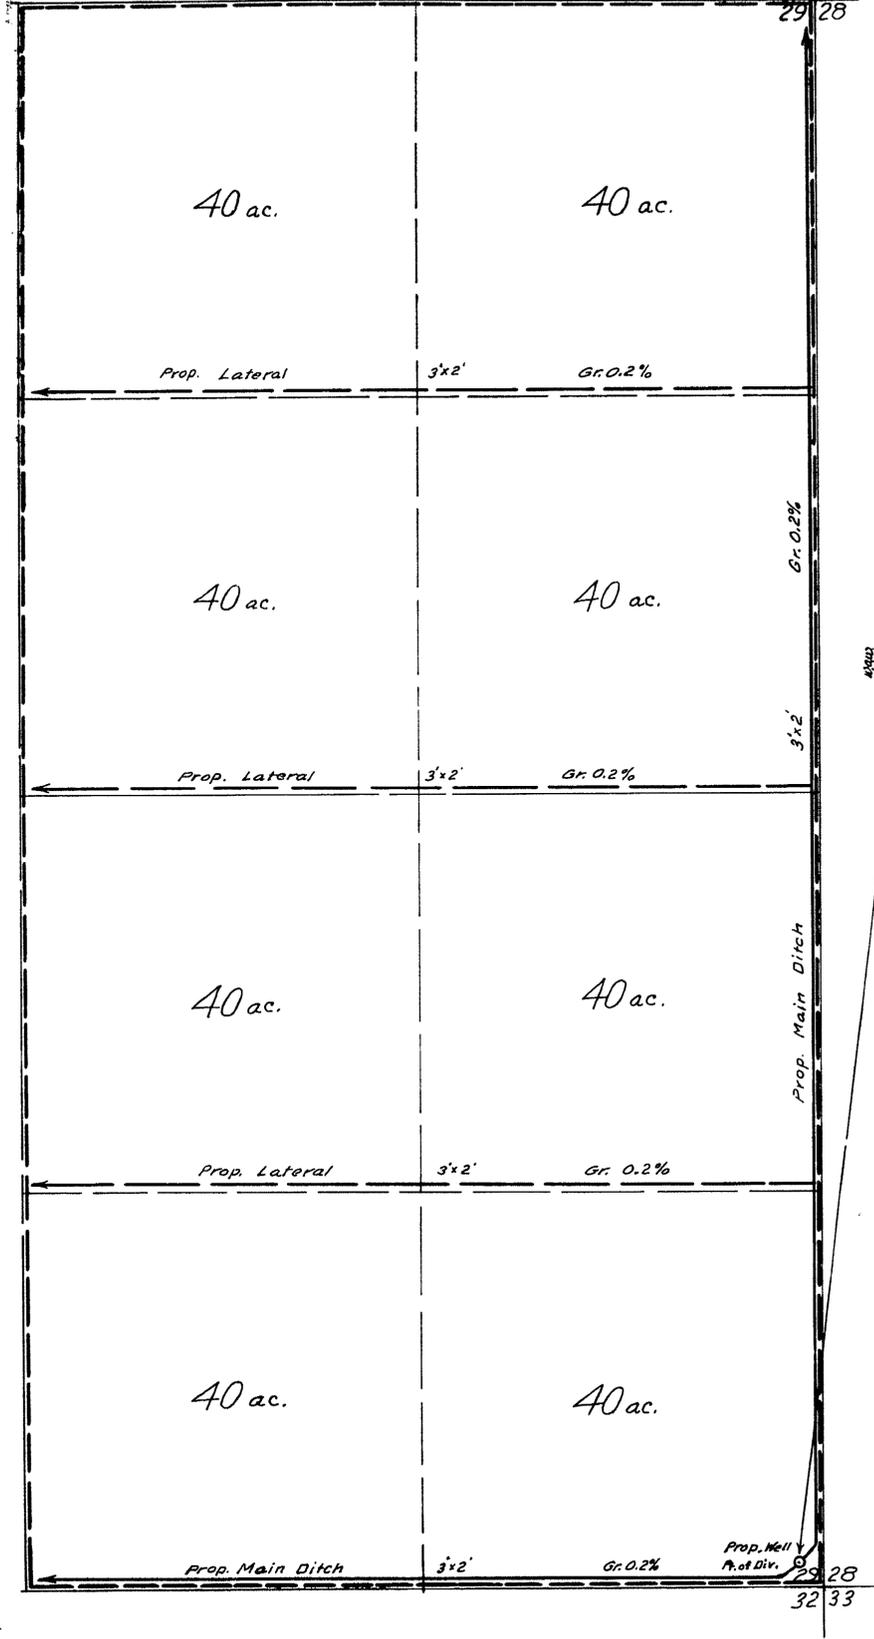

STATE OF NEVADA }
COUNTY OF HUMBOLDT } SS

I, W. A. Wentz, being first duly sworn, depose and say this map, consisting of one sheet, has been correctly drawn to the designated scale from field notes of a survey made by me on the 4th day of November, 1957; that it truly and correctly represents the proposed location and the extent of the works used to divert water from underground, in Lander County, by William Terrell Jones, for irrigation and domestic purposes.

That the proposed point of diversion, the approximate location and size of the diverting channel, all reservoirs or basins, the location and names of all other works which will cross or connect with the proposed works, and the boundary of all lands, showing by 40 acre subdivisions the areas proposed to be irrigated, are fully and correctly designated thereon.

W. A. Wentz
STATE WATER RIGHT SURVEYOR

Subscribed and sworn to before me this 13th day of May, 1960.

W. A. Wentz
COUNTY CLERK - HUMBOLDT COUNTY

Scale 1 in. = 300 ft.



FILED
June 2, 1960
STATE ENGINEER'S OFFICE

MAP
TO ACCOMPANY APPLICATION TO APPROPRIATE WATER FOR IRRIGATION AND DOMESTIC USE BY WILLIAM TERRELL JONES, JR. FROM UNDERGROUND.

W. A. Wentz - State Water Right Surveyor 5-12-60

No. 18737 18737