



SECTION	SUBDIVISION	TOWN-SHIP	RANGE	CULTIVATED ACREAGE	DESCRIPTION OF CULTURE	DATE OF FIRST CULTURE
22	NW1/4 SW1/4	12 N	23 E	40	PASTURE	
"	NE 1/4 "	"	"	40	"	
"	SE 1/4 "	"	"	40	HAY & PASTURE	
"	NW1/4 SE 1/4	"	"	40	PASTURE	
"	NE1/4 "	"	"	40	"	
"	SW1/4 "	"	"	40	HAY & PASTURE	
"	SE 1/4 "	"	"	20	" " "	
27	NE1/4 NE1/4	"	"	20	PASTURE	
"	NW1/4 "	"	"	40	HAY	
"	NW1/4 NW1/4	"	"	40	HAY & PASTURE	
"	NE 1/4 "	"	"	40	" " "	

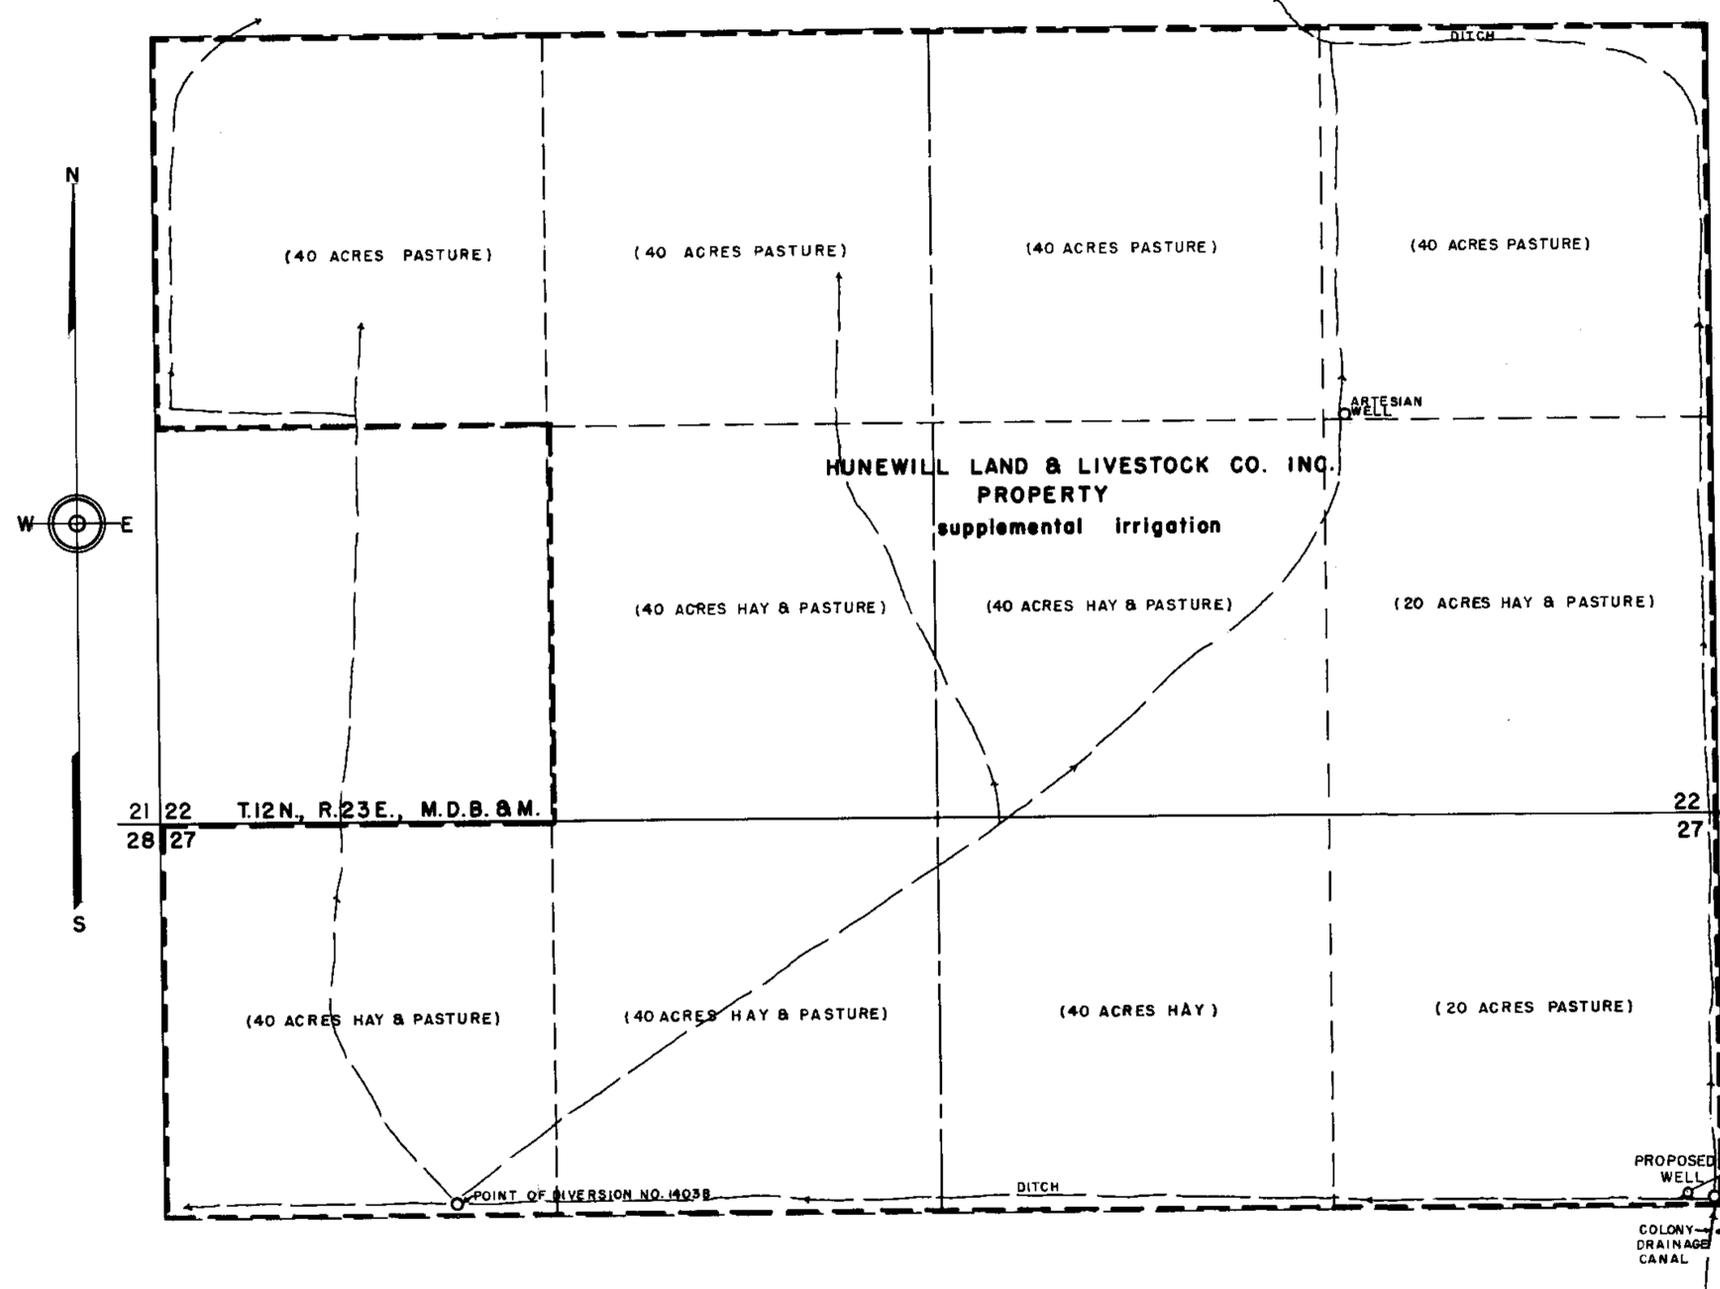

STATE OF NEVADA, } ss
 County of ORMSBY }
 I, Walter G. Reid, being first duly sworn, depose and say that this map, consisting of one sheet, has been correctly drawn to the designated scale from field notes of a survey made me, on May 23, 1960; that it truly and correctly represents the proposed location and extent of the works used to divert water from an underground source, in Lyon County, by Hunewill Land & Livestock, Co. Inc. for irrigation and domestic purposes. That the proposed point of diversion, the approximate location and size of the diverting channel, all reservoir or basins, the location and names of all other works which will cross or connect with the proposed works, and the boundary of all lands, showing by 40-acre subdivisions the areas proposed to be irrigated, are fully and correctly designated thereon.

Walter G. Reid
 State Water Right Surveyor
 Subscribed and sworn to before me this 14th day of May, 1960.
Mr. Dick Steward
 Notary Public in and for Ormsby County, Nevada.
 My Commission Expires July 1, 1961.

N55° 25' 10" E 3038.00'
 TO N 1/4 COR. SEC. 28
 T. 12N., R. 23E., M.D.B. & M.

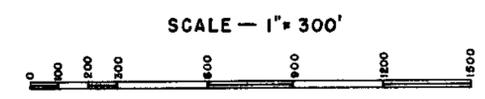

CERTIFICATE NO. 5967 ISSUED Jan. 3, 1966

FILED
 June 14, 1960
 STATE ENGINEER'S OFFICE

MAP
 TO ACCOMPANY APPLICATION
 TO APPROPRIATE WATER FOR
 IRRIGATION AND DOMESTIC BY
 HUNEWILL LAND & LIVESTOCK, CO. INC.
 FROM UNDERGROUND SOURCE