



STATE OF NEVADA S.S.
County of White Pine

I, Robert W. Millard, being first duly sworn, depose and say that this map, consisting of one sheet, has been correctly drawn to the designated scale from field notes of a survey made by me, or under my supervision and direction, between the 17th and 19th days of April, 1960, that it truly and correctly represents the location and extent of the proposed works used to divert water from UNDERGROUND SOURCES, in White Pine County, by GORDON A. KIRKEBY for stockwatering purposes. That the proposed point of diversion, the approximate location and size of the diverting channel or other conduit, the place and manner of use, and the location and names of all other works or streams which are crossed by, or connected with the said works, are fully and correctly designated thereon.

[Signature]
State Water Right Surveyor

Subscribed and sworn to before me this 21st day of April, 1960.


[Signature]
Notary Public in and for White Pine County, Nev.
My commission expires February 25, 1961.

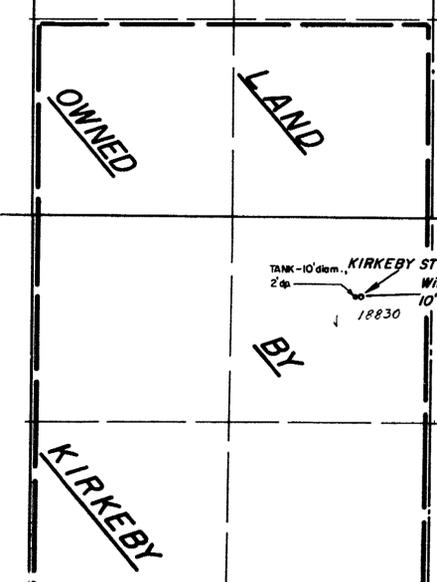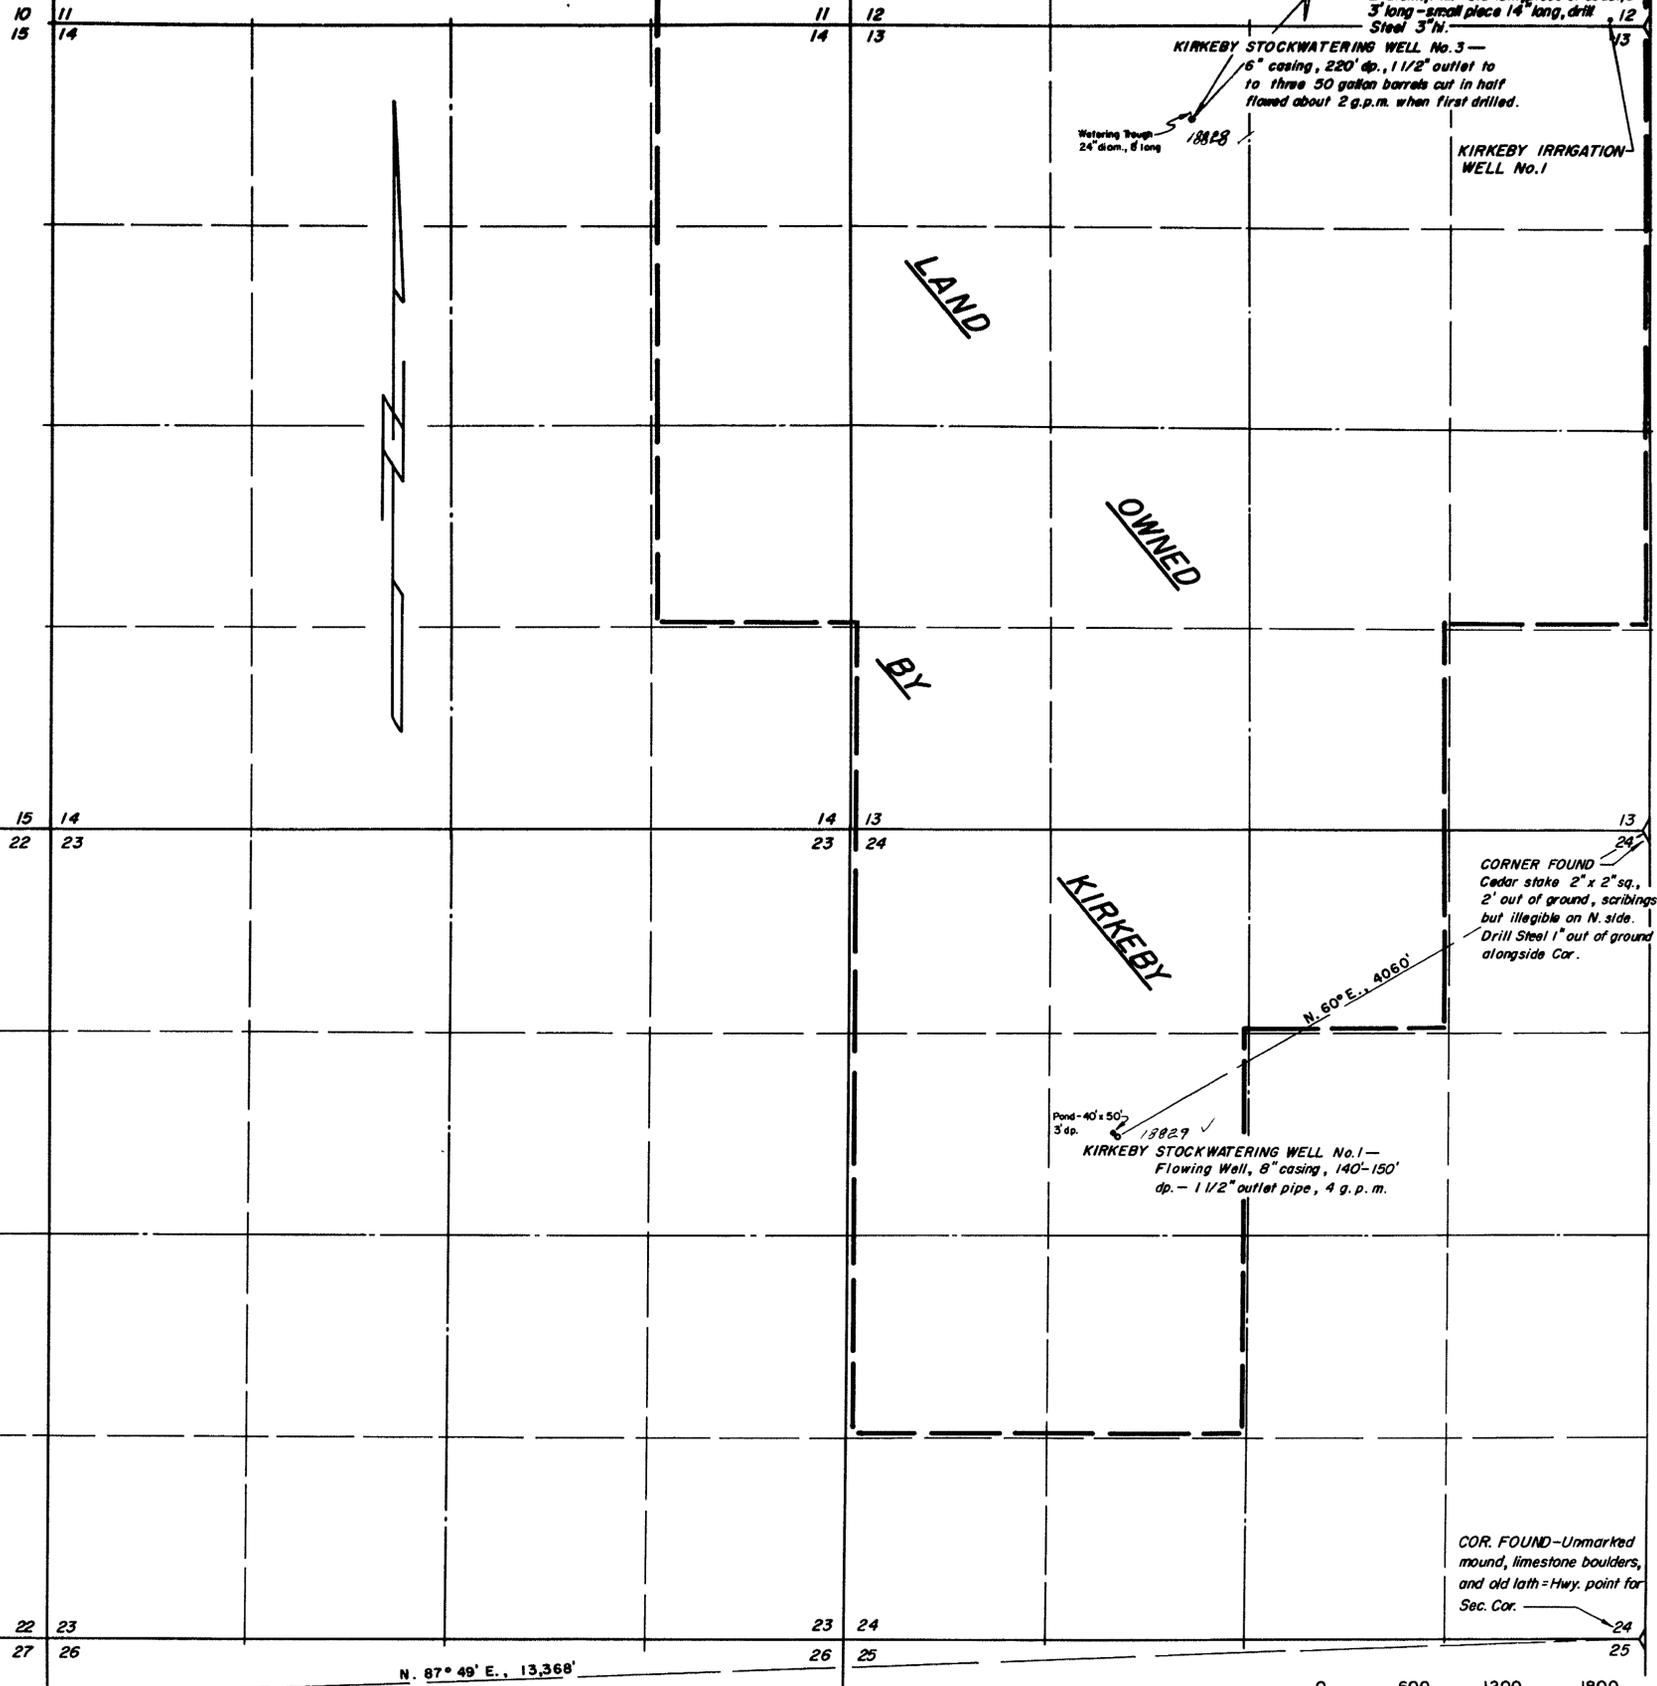

T. 12 N., R. 67 E., M. D. B. & M.

- 18828-CERTIFICATE No. 5492 ISSUED Mar. 28, 1963
- 18829 CERTIFICATE No. 5493 ISSUED Mar. 28, 1963
- 18830. CERTIFICATE No. 5494 ISSUED Mar. 28, 1963

FILED
May 12, 1960
STATE ENGINEER'S OFFICE

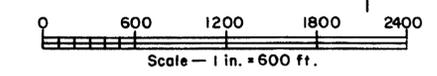

MAP TO ACCOMPANY APPLICATION
TO APPROPRIATE WATER
FOR STOCKWATERING
BY MARY H. KIRKEBY,
GORDON A. KIRKEBY, KAYE A. KIRKEBY
FROM UNDERGROUND SOURCES
SURVEYED BY F. W. MILLARD & SON ELY, NEVADA
4 / 26 / 60

18830, 18829, 18828 e-File under