


T. 15 N., R. 67 E., M. D. B. & M.

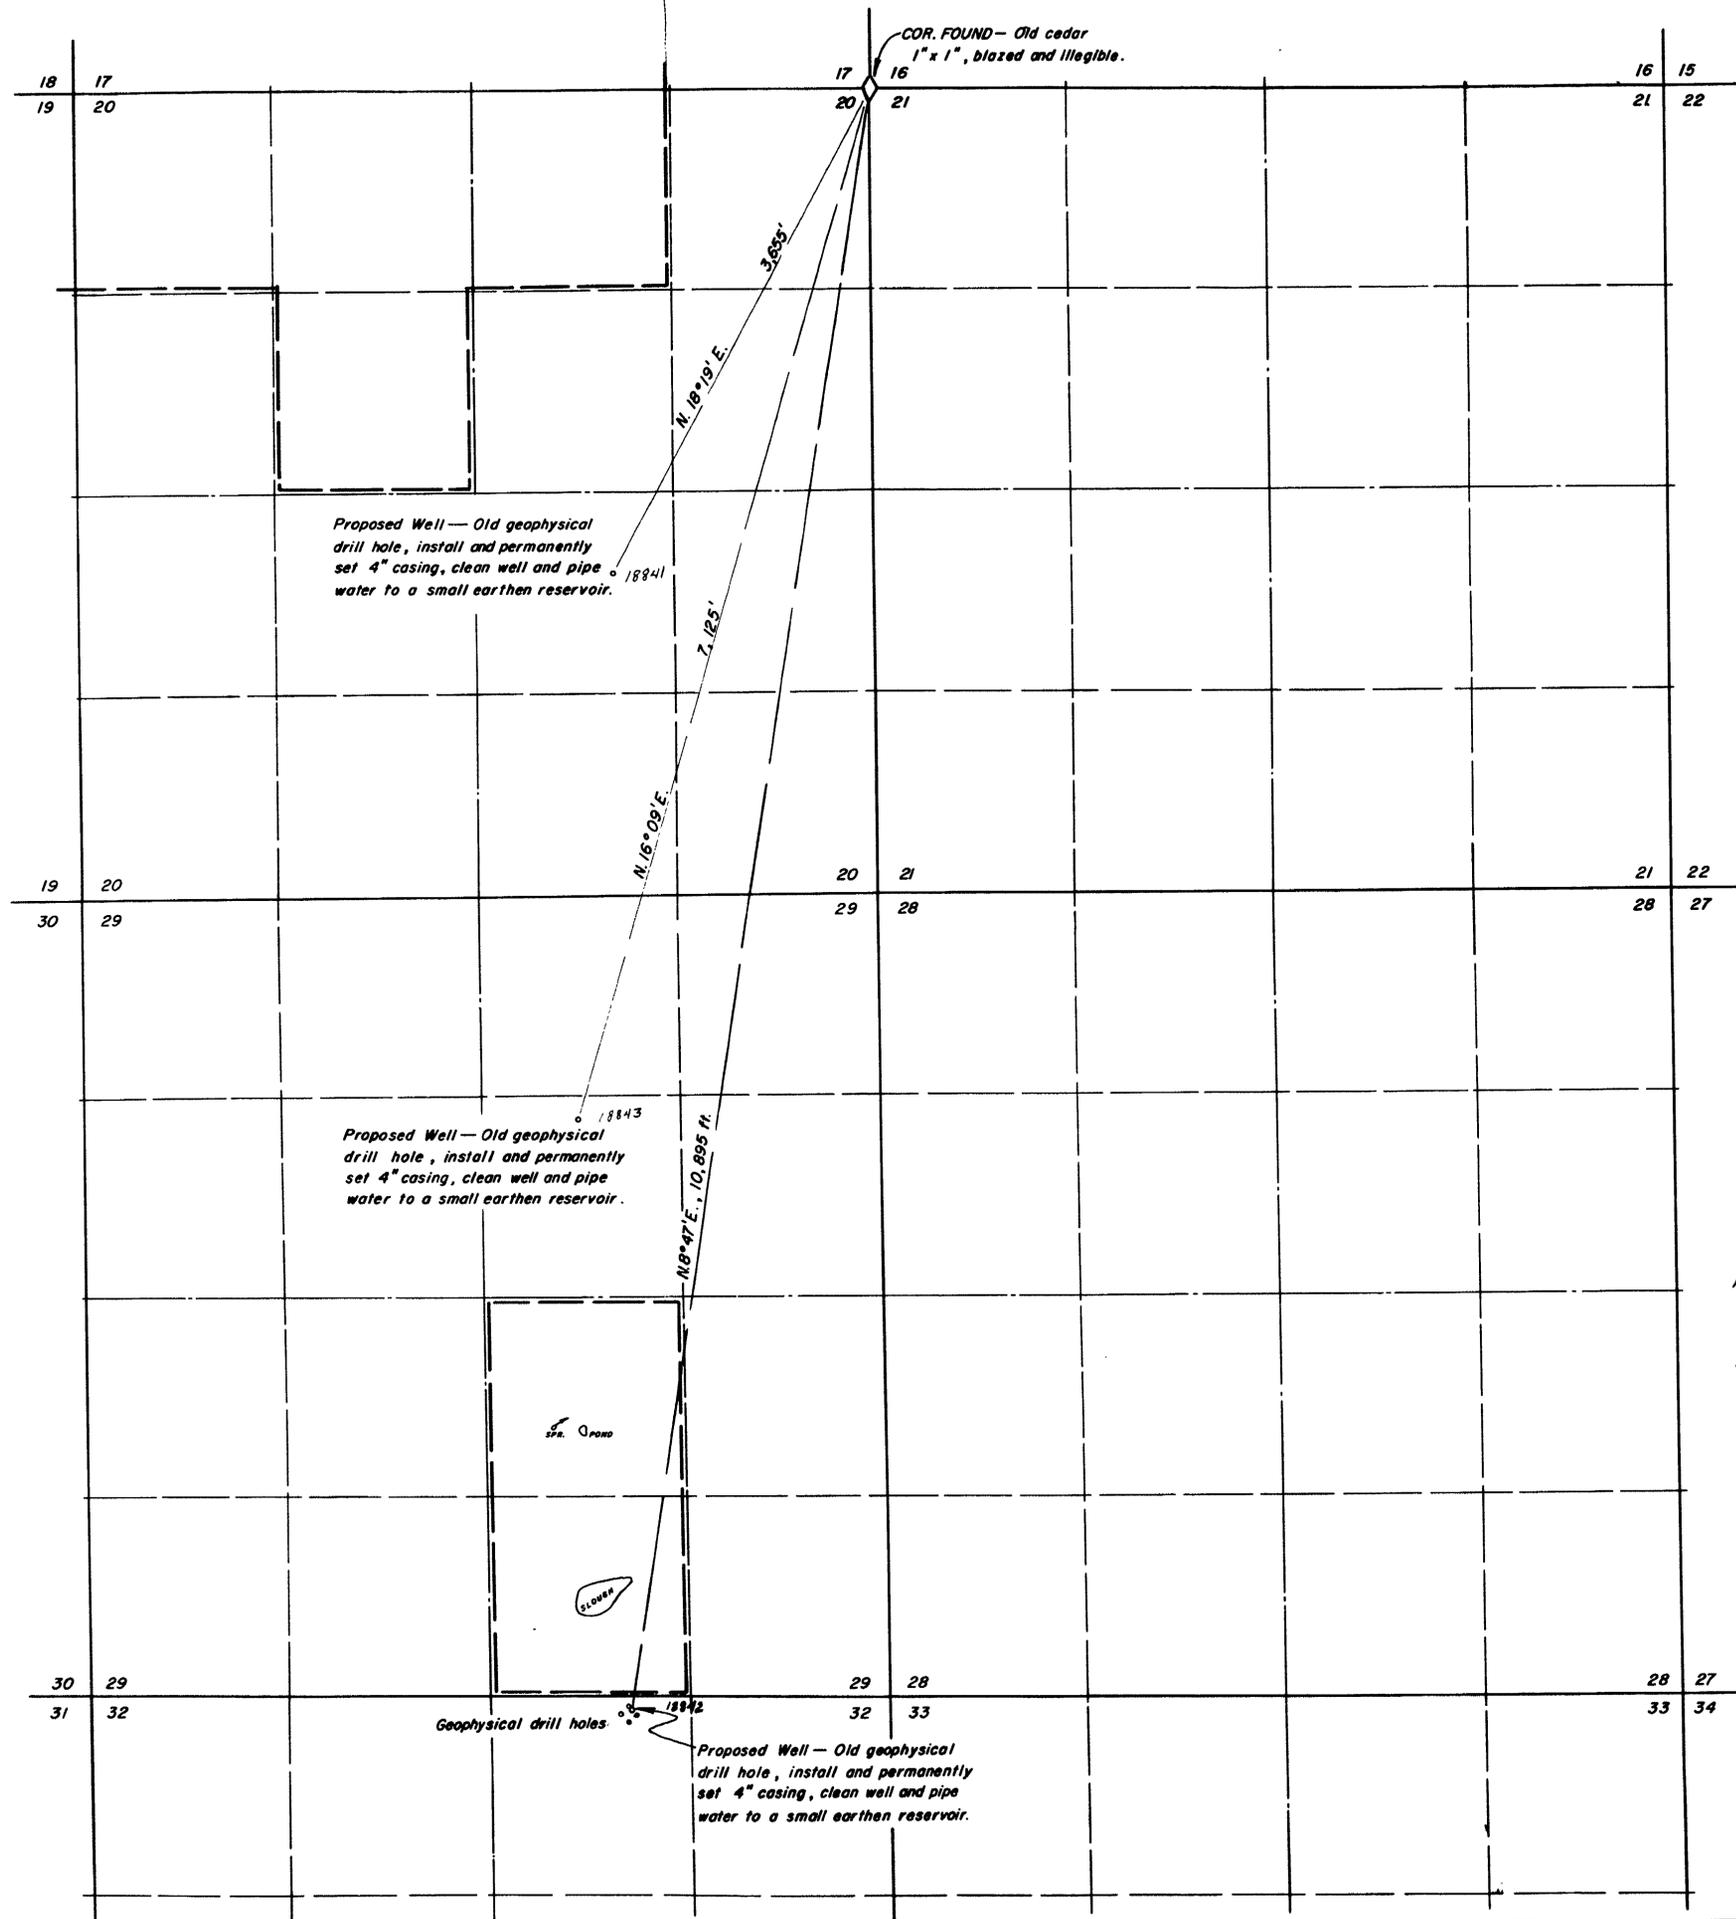

STATE OF NEVADA S.S.  
County of White Pine

I, Robert W. Millard, being first duly sworn, depose and say that this map has been correctly drawn to the designated scale from field notes of a survey made under my supervision and direction between the 2nd day of December, and the 4th day of December, 1959, that it truly and correctly represents the location and extent of the works used to divert water from UNDERGROUND SOURCES in White Pine County, by DEE HECKETHORN for stockwatering purposes; that the point of diversion, the location and size of the diverting channel or other conduit, the place and manner of use, and the location and names of all other works or streams which are crossed or connected with the said works, are fully and correctly designated thereon.

*Robert W. Millard*  
State Water Right Surveyor  
Subscribed and sworn to before me this 9th day of May, 1960.

*Margaret K. Millard*  
Notary Public in and for White Pine County, Nev.  
My commission expires February 25, 1961

18841 CERTIFICATE NO. 5673 ISSUED Dec. 20, 1963  
18842 CERTIFICATE NO. 5674 ISSUED Dec. 20, 1963  
18843 CERTIFICATE NO. 5675 ISSUED Dec. 20, 1963



**FILED**  
May 13, 1960  
STATE ENGINEER'S OFFICE

MAP TO ACCOMPANY APPLICATION  
TO APPROPRIATE WATER  
STOCKWATERING  
BY DEE HECKETHORN  
FROM UNDERGROUND SOURCES  
SURVEYED BY J. W. MILLARD & SON ELY, NEVADA

18843, 18842, 18841