

STATE OF NEVADA } ss.
 County of White Pine }



I, Robert W. Millard, being first duly sworn, depose and say that this map, consisting of one sheet, has been correctly drawn to the designated scale from field notes of a survey made under my supervision and direction between the 1st and 3rd days of JUNE, 1960, that it truly and correctly represents the proposed location and extent of the works used to divert water from UNDERGROUND SOURCES in LANDER County, by

JAMES MELVIN HORN

for irrigation purposes. That the proposed point of diversion, the approximate location and size of the diverting channel, all reservoirs or basins, the location and names of all other works which will cross or connect with the proposed works, and the boundary of all lands, showing by 40-acre subdivisions the areas proposed to be irrigated, are fully and correctly designated thereon.

Subscribed and sworn to before me this 30th day of June 1960
 State Water Right Surveyor
 Notary Public in and for White Pine County, Nevada

My commission expires November 26, 1961

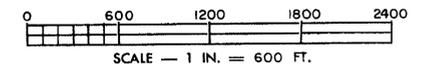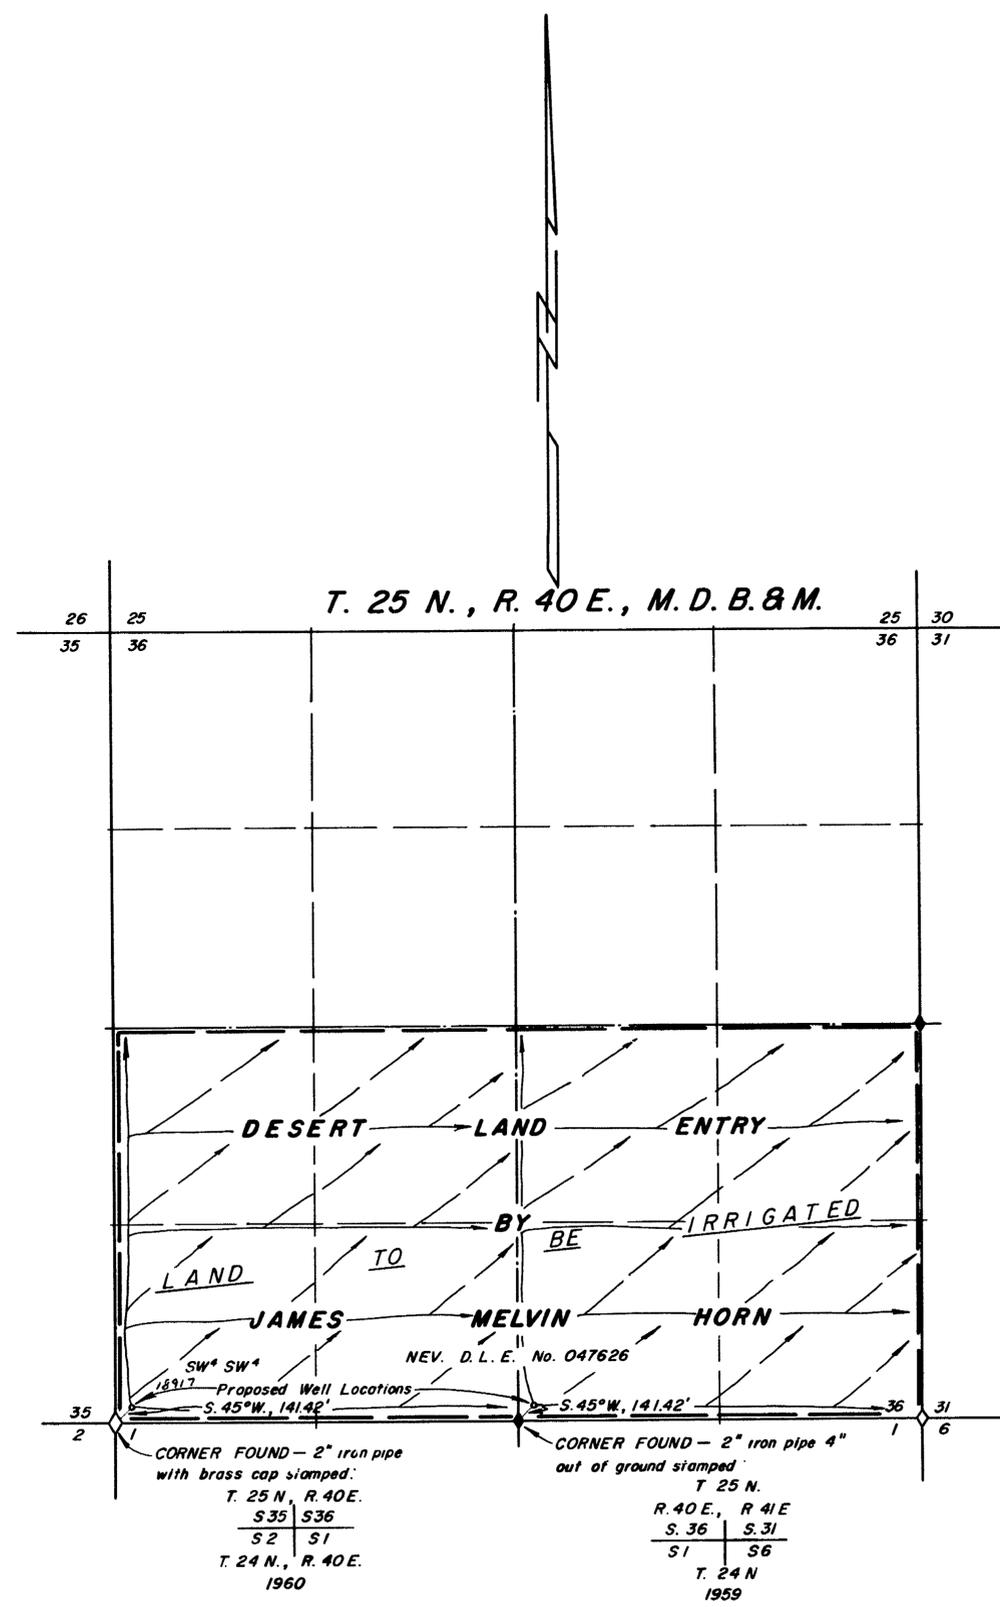

OFFICE
 STATE ENGINEER
 JUL 5 1960

FILED
 July 5 1960
 STATE ENGINEER'S OFFICE

**MAP TO ACCOMPANY APPLICATION
 TO APPROPRIATE WATER
 FOR IRRIGATION & DOMESTIC
 BY JAMES MELVIN HORN
 FROM UNDERGROUND SOURCES
 SURVEYED BY F. W. MILLARD & SON ELY, NEVADA
 6/13/60**