
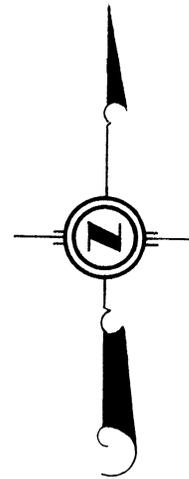


N.W. 1/4 SEC. 27, T. 21 S., R. 6 E., M. D. B. & M.

POINT OF DIVERSION: NE. 1/4 NW. 1/4

N.W. 1/4 SEC. 27, T. 21 S., R. 6 E., M. D. B. & M.  
CLARK COUNTY, NEVADA

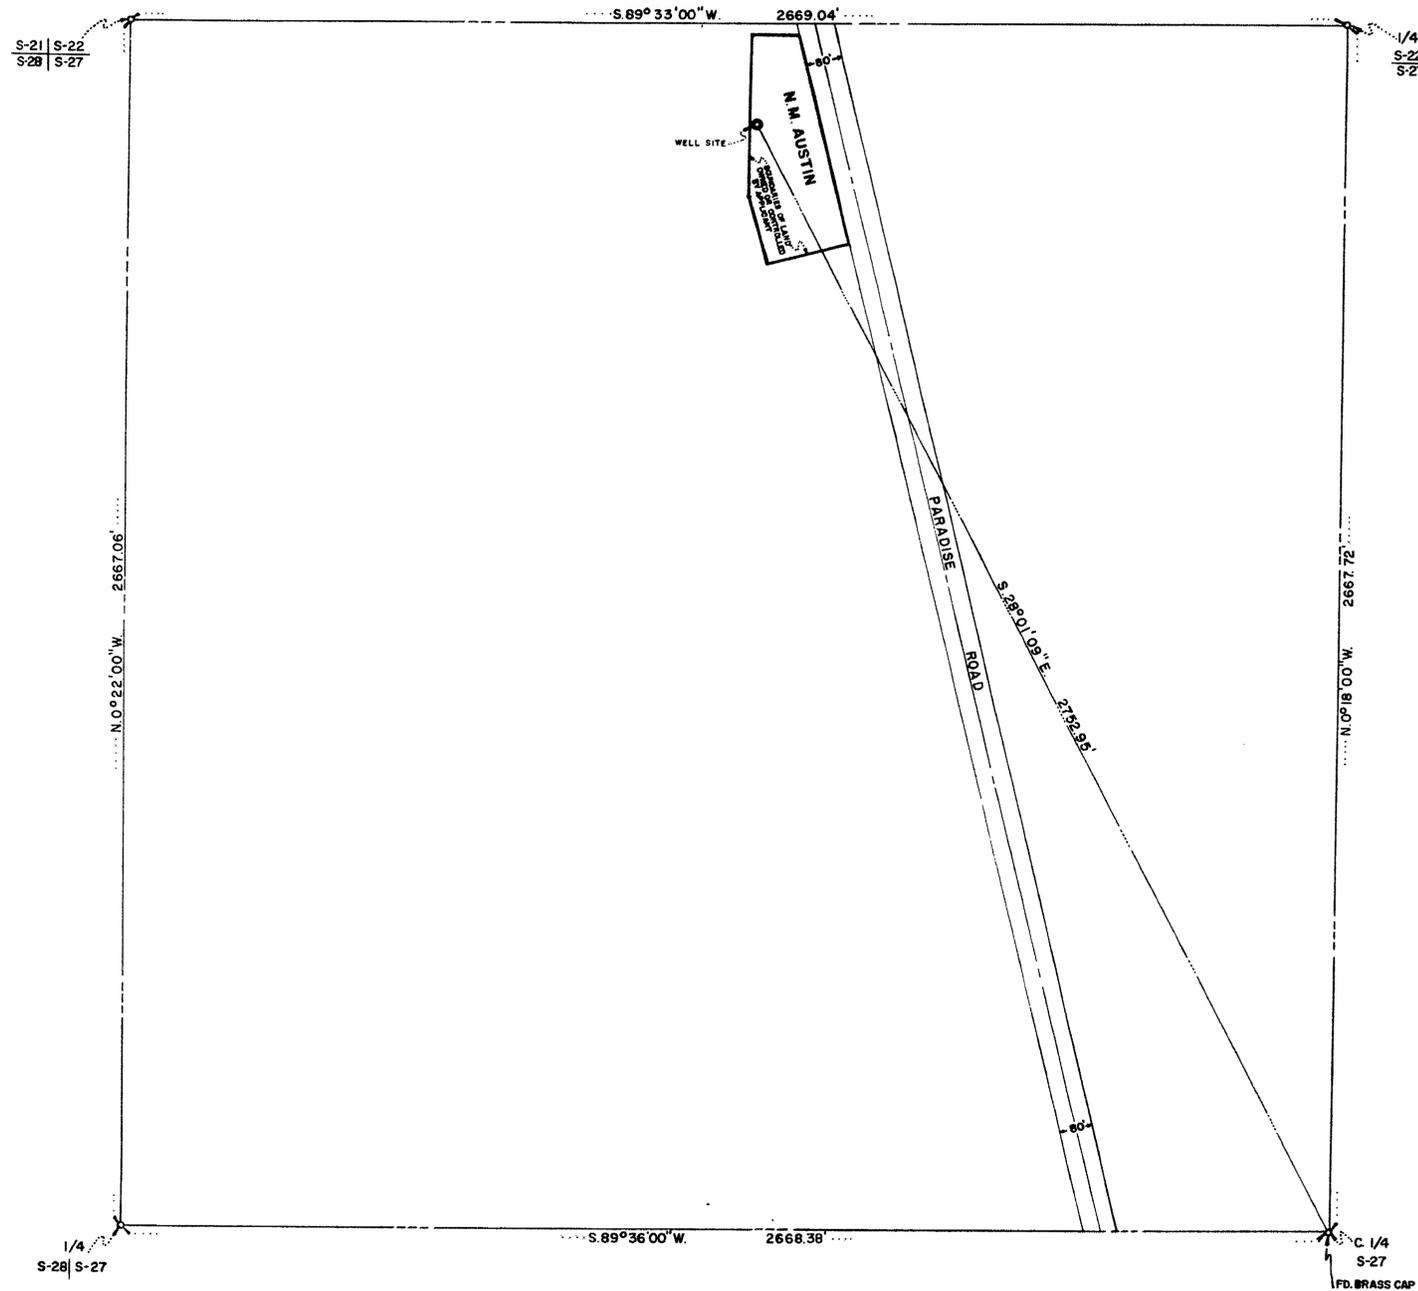

SCALE: 1" = 200'

— LEGEND —

BASIS OF BEARING: DEPENDENT RESURVEY OF SEC. 27, T. 21 S., R. 6 E., M. D. B. & M. UNITED STATES DEPARTMENT OF THE INTERIOR, BUREAU OF LAND MANAGEMENT.

STATE OF NEVADA)  
 COUNTY OF CLARK) SS  
 I, L. E. TYSON, BEING FIRST DULY SWORN, DEPOSE AND SAY THAT THIS MAP CONSISTING OF ONE SHEET, HAS BEEN CORRECTLY DRAWN TO THE DESIGNATED SCALE FROM FIELD NOTES OF A SURVEY MADE UNDER MY SUPERVISION AND DIRECTION ON THE 3<sup>RD</sup> DAY OF JUNE 1960, THAT IT TRULY AND CORRECTLY REPRESENTS THE PROPOSED LOCATION AND EXTENT OF THE WORKS USED TO DIVERT WATER FROM LAS VEGAS ARTESIAN BASIN, IN CLARK COUNTY BY N.M. AUSTIN FOR COMMERCIAL USE AND THE BOUNDARIES OF THE LANDS EMBODIED IN THE TRACT OWNED OR CONTROLLED BY APPLICANT, AND UPON WHICH IT IS PROPOSED TO USE THE WATER APPLIED FOR, AND ARE FULLY AND CORRECTLY DESIGNATED THEREON.

*L. E. Tyson*  
 STATE WATER RIGHT SURVEYOR

SUBSCRIBED AND SWORN TO BEFORE ME THIS 10 DAY OF June 1960.

*Genevieve B. Tyson*  
 NOTARY PUBLIC IN AND FOR CLARK COUNTY, NEVADA

MY COMMISSION EXPIRES April 30, 1963

OFFICE  
STATE ENGINEER

JUN 17 AM 11 23

**FILED**  
 June 17, 1960  
 STATE ENGINEER'S OFFICE

MAP TO ACCOMPANY  
 APPLICATION  
 FOR  
 COMMERCIAL USE  
 BY  
 N.M. AUSTIN  
 FROM  
 LAS VEGAS ARTESIAN BASIN

18941