



1,1,1/60

STATE OF NEVADA } ss.
County of White Pine }

I, Robert W. Millard, being first duly sworn, depose and say that this map, consisting of one sheet, has been correctly drawn to the designated scale from field notes of a survey made under my supervision and direction between the 13th and 15th days of July, 1960; that it truly and correctly represents the proposed location and extent of the works used to divert water from UNDERGROUND SOURCES in LANDER County, by BEULAH M. PICKENS for irrigation purposes. That the proposed point of diversion, the approximate location and size of the diverting channel, all reservoirs or basins, the location and names of all other works which will cross or connect with the proposed works, and the boundary of all lands, showing by 40-acre subdivisions the areas proposed to be irrigated, are fully and correctly designated thereon.

[Signature]
State Water Right Surveyor
Subscribed and sworn to before me this 10th day of August 1960

[Signature]
Notary Public in and for White Pine County, Nevada
My commission expires February 25, 1961.

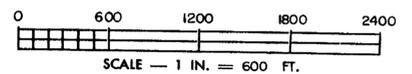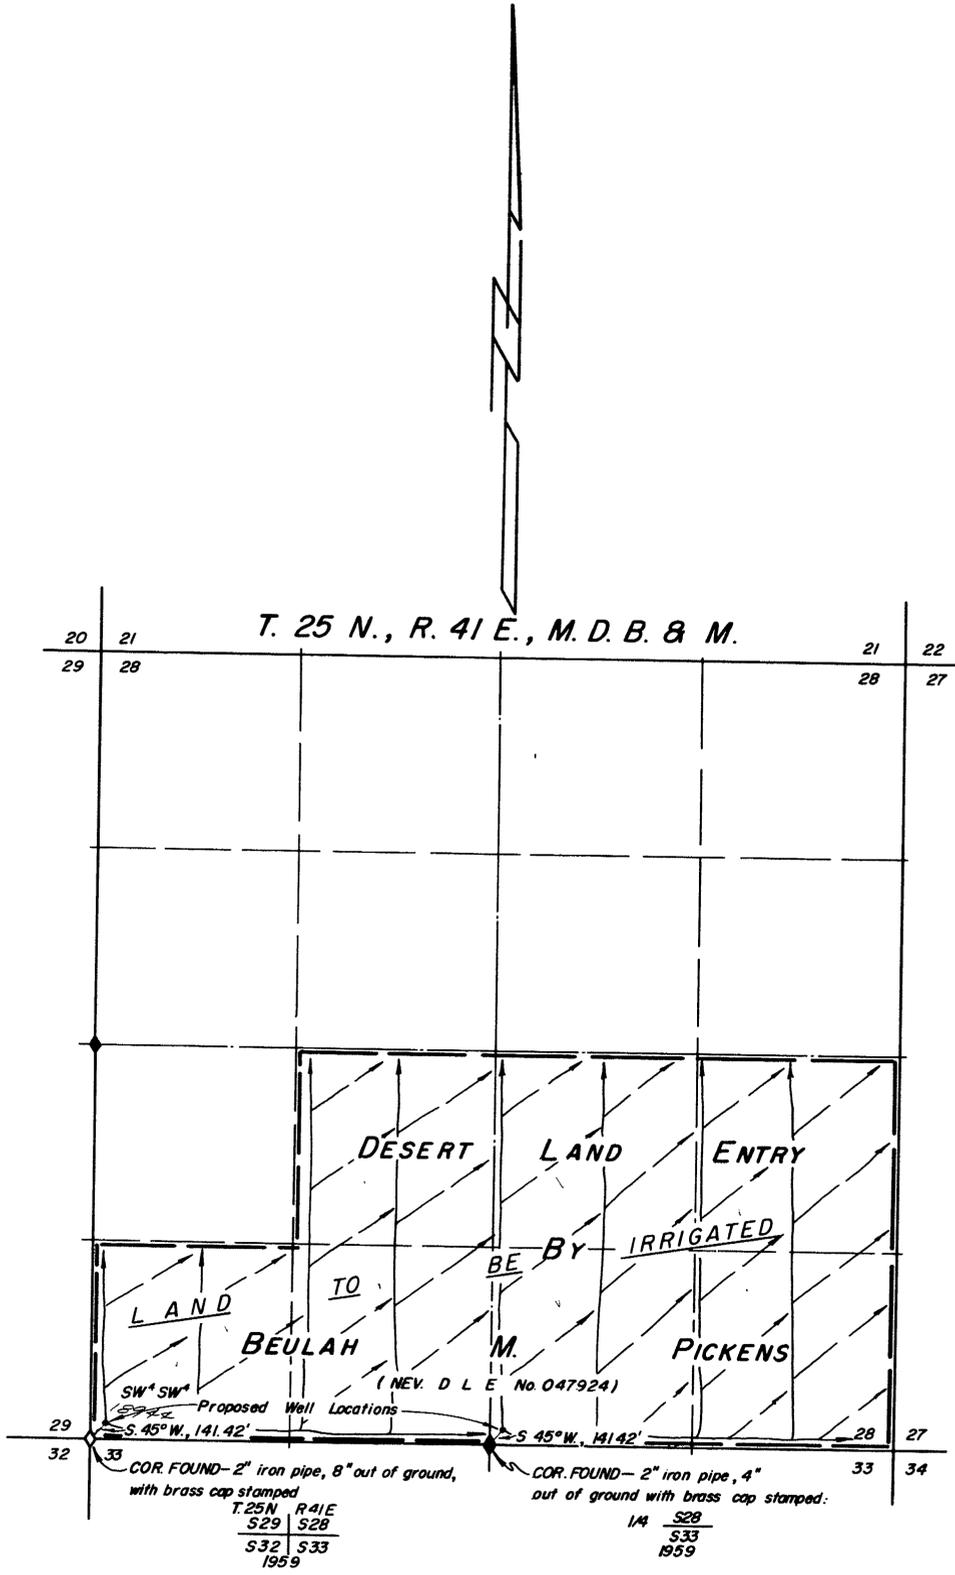

**MAP TO ACCOMPANY APPLICATION
TO APPROPRIATE WATER**

FOR IRRIGATION & DOMESTIC

BY BEULAH M. PICKENS

FROM UNDERGROUND SOURCES

SURVEYED BY F. W. MILLARD & SON ELY, NEVADA
8/9/60

FILED
Aug 17, 1960
STATE ENGINEER'S OFFICE

18944

OFFICE ENGINEER
1960 AUG 17 AM 9 09