


| SECTION | SUB DIVISION | TOWNSHIP | RANGE | CULTIVATED ACRES | DISCRPTION OF CULTURE | DATE OF FIRST CULTURE |
|---------|--------------|----------|-------|------------------|-----------------------|-----------------------|
| 25      | SW4, SW4     | 2S       | 67E   | 6.1              | ALFALFA               |                       |
|         | SE4, SW4     | "        | "     | 22.4             | "                     |                       |
|         |              |          |       | 28.5             |                       |                       |

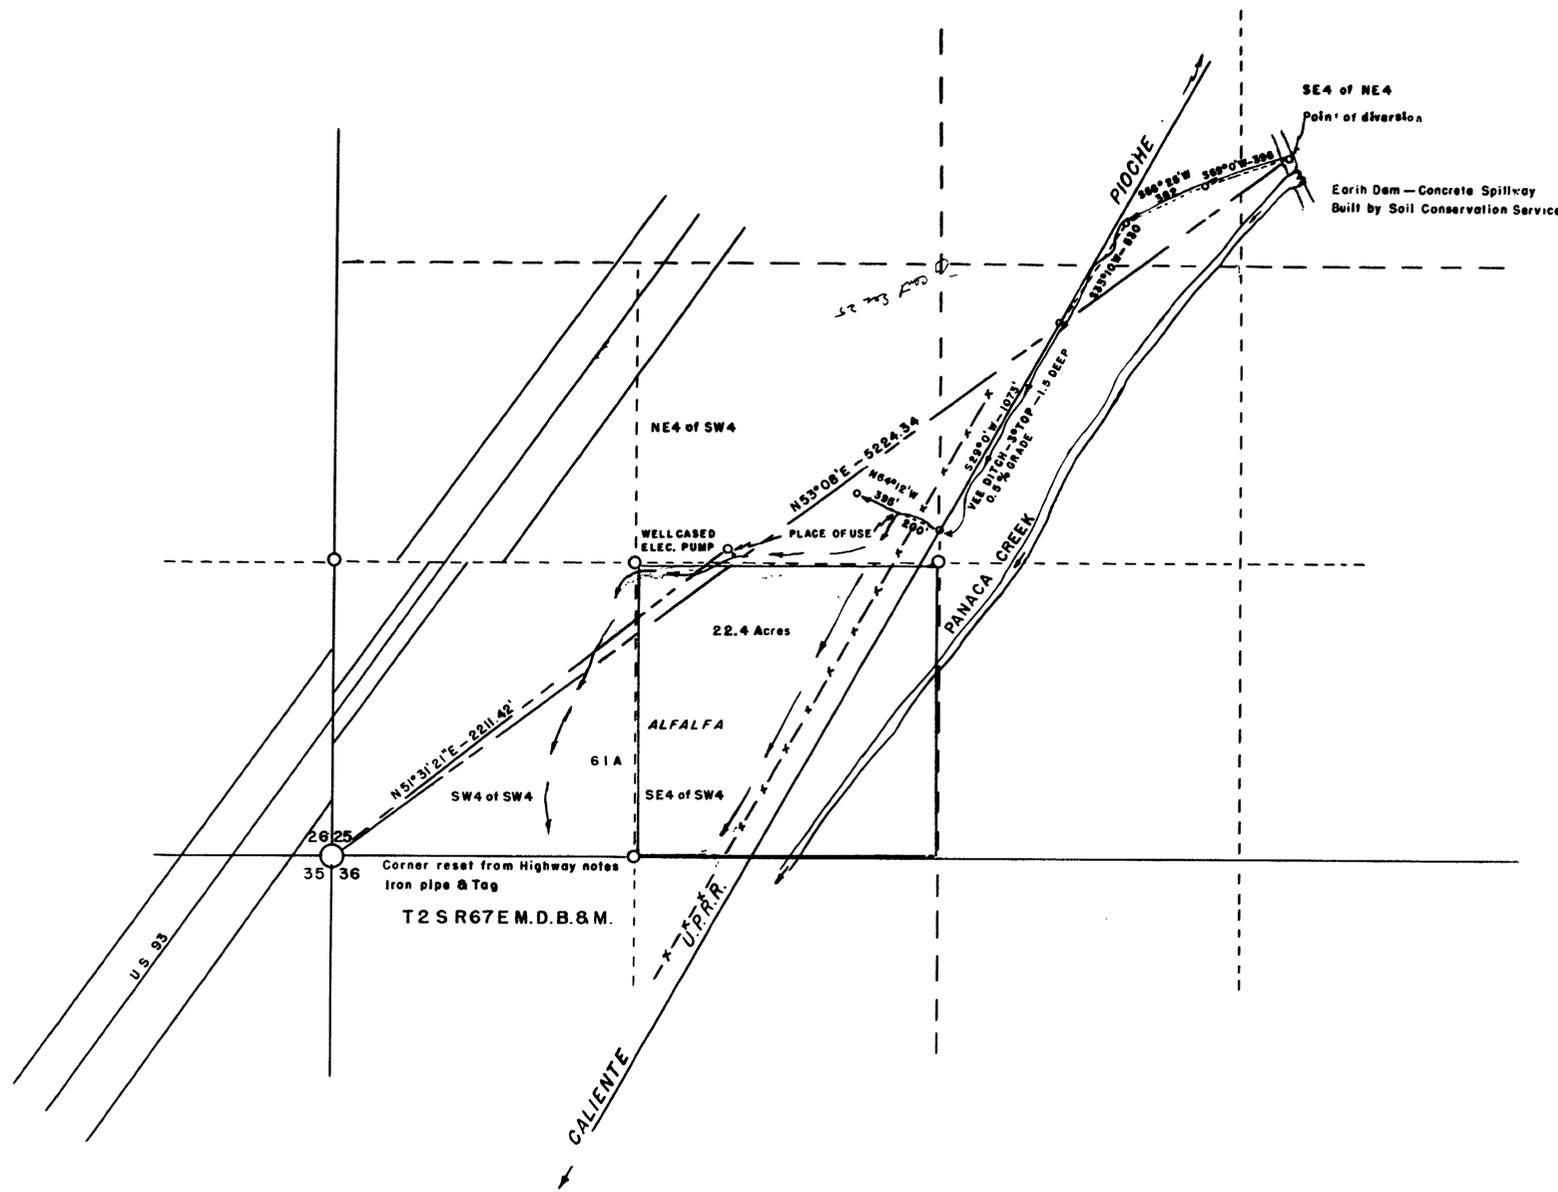

State of Nevada }  
County of White Pine } ss.

I, J.V. Caselli, being first duly sworn, depose and say that this map consisting of . . . sheets, numbered from 1 to . . . inclusive, has been correctly drawn to the designated scale from field notes of a survey made by me between the . . . day of . . . December, and the . . . day of December, . . . 1960; that it truly and correctly represents the proposed location and extent of the works used to divert water from Panaca Creek . . . in Lincoln County, by Ellen M. Hamilton, for irrigation purposes under application N°19070. That the point of diversion, the location, size and grades of the diverting channel, location and discription of all measuring devices, the location and extent of lands owned or controlled by the applicant upon which water applied for under application N°19070 is used, together with the area and kind of culture in each 40 acre subdivision, and the location and names of all other works or streams which are crossed or connected with said works are fully and correctly designated thereon.

*J.V. Caselli*  
STATE WATER RIGHT SURVEYOR

Subscribed and sworn to before me this 15<sup>th</sup> day of December, 1960

*E. B. Miller Jr.*  
NOTARY PUBLIC IN AND FOR WHITE PINE COUNTY, NEVADA

E. B. MILLER JR., Notary Public  
My Commission Expires Oct. 10, 1968

1960 DEC 27 AM 11 49

FILED  
Dec. 27, 1960  
STATE ENGINEER'S OFFICE



MAP TO ACCOMPANY  
APPLICATION N°19070  
DOMESTIC & IRRIGATION  
FROM  
PANACA CREEK  
BY  
ELLEN MCGUIRE HAMILTON  
CALIENTE, NEVADA

SCALE 1" = 400 FT.

SURVEYED BY —  
J.V. CASSELLI R.E. 451  
ELY, NEVADA

19070

19070