

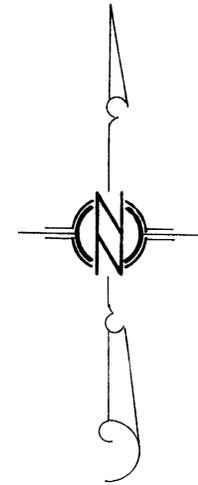


POR. N.W. 1/4 SE. 1/4 SEC. 7, T.20S, R.62E.
M.D.B. & M.
CLARK COUNTY, NEVADA

POINT OF DIVERSION: N.W. 1/4 SE. 1/4
SEC. 7, T.20S, R.62E., M.D.B. & M.

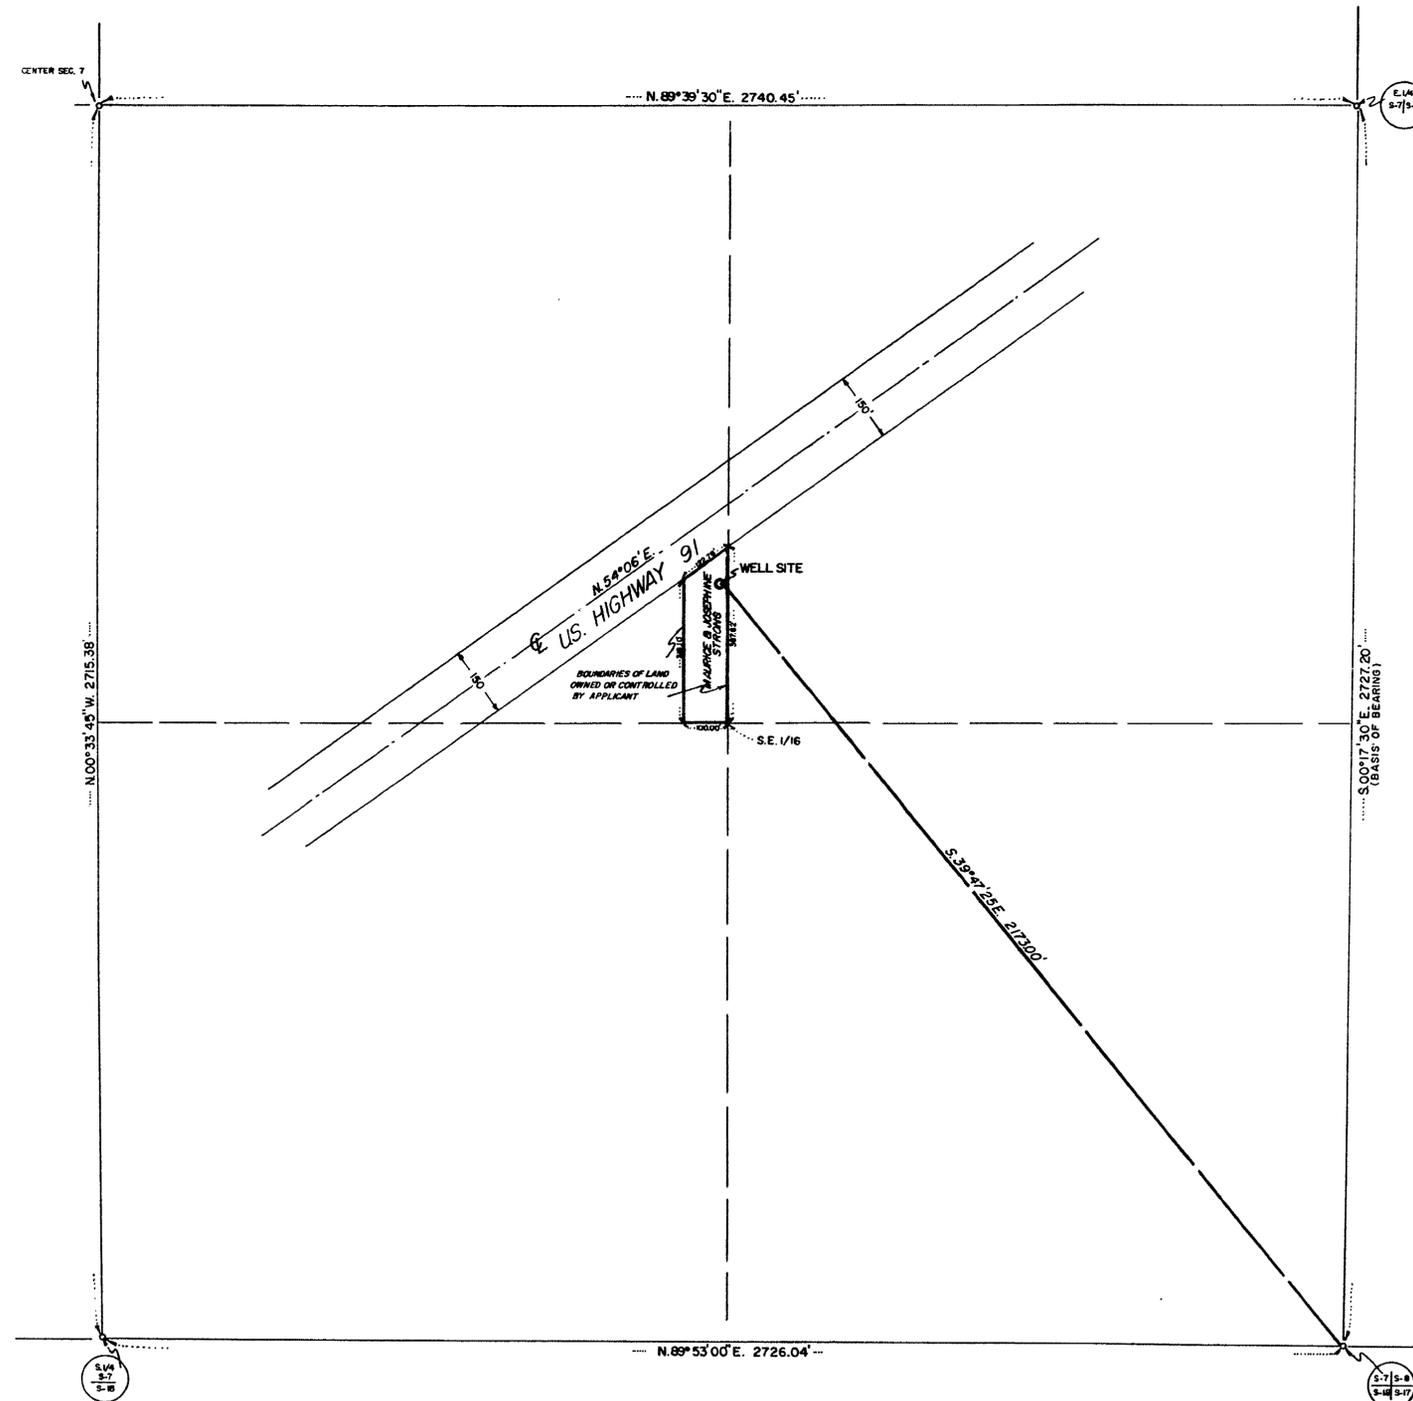

SCALE: 1" = 200'

 

— NOTE —

BASIS OF BEARING: EAST LINE, S.E. 1/4 SEC. 7, T.20S, R.62E.,
M.D.B. & M., RECORDED FILE 3, PAGE 21, COUNTY RECORDER'S
OFFICE, CLARK COUNTY, NEVADA.

STATE OF NEVADA)
COUNTY OF CLARK)

I, L.E. TYSON, BEING FIRST DULY SWORN, DEPOSE AND SAY THAT
THIS MAP, CONSISTING OF ONE SHEET, HAS BEEN CORRECTLY DRAWN TO
THE DESIGNATED SCALE FROM FIELD NOTES OF A SURVEY MADE UNDER
MY SUPERVISION AND DIRECTION ON THE 28TH DAY OF JULY, 1960,
THAT IT TRULY AND CORRECTLY REPRESENTS THE PROPOSED
LOCATION AND EXTENT OF THE WORKS USED TO DIVERT WATER
FROM LAS VEGAS ARTESIAN BASIN IN CLARK COUNTY BY MAURICE
& JOSEPHINE STRONG FOR COMMERCIAL USE, AND THAT THE
BOUNDARIES OF THE LAND OWNED OR CONTROLLED BY THE
APPLICANT, AND UPON WHICH IT IS PROPOSED TO USE THE WATER
APPLIED FOR, ARE FULLY AND CORRECTLY DESIGNATED THEREON.

L.E. Tyson
STATE WATER RIGHT SURVEYOR

SUBSCRIBED AND SWORN TO BEFORE ME THIS 29 DAY OF July 1960

Genevieve B. Tyson
NOTARY PUBLIC IN AND FOR CLARK COUNTY, NEVADA

MY COMMISSION EXPIRES April 30, 1963

OFFICE
STATE ENGINEER

1960 AUG 1 AM 9 59

FILED
Aug. 1, 1960
STATE ENGINEER'S OFFICE

MAP TO ACCOMPANY
APPLICATION
FOR
COMMERCIAL USE
BY
MAURICE & JOSEPHINE STRONG
FROM
LAS VEGAS ARTESIAN BASIN

19078