

STATE OF NEVADA }
 County of White Pine } ss.


I, Robert W. Millard, being first duly sworn, depose and say that this map, consisting of one sheet, has been correctly drawn to the designated scale from field notes of a survey made under my supervision and direction between the 22nd and 24th days of June, 1960; that it truly and correctly represents the proposed location and extent of the works used to divert water from Underground Sources in LINCOLN County, by Shaffer Tool Works, Inc. for stockwatering purposes. That the proposed point of diversion, the approximate location and size of the diverting channel, or other conduit, the place and manner of use, and the location and names of all other works or streams which are crossed by or connected with the said works, are fully and correctly designated thereon.

Robert W. Millard
 State Water Right Surveyor


Subscribed and sworn to before me this 17th day of March 1961.

Maguire K. Millard
 Notary Public in and for White Pine County, Nevada

My commission expires February 25, 1965

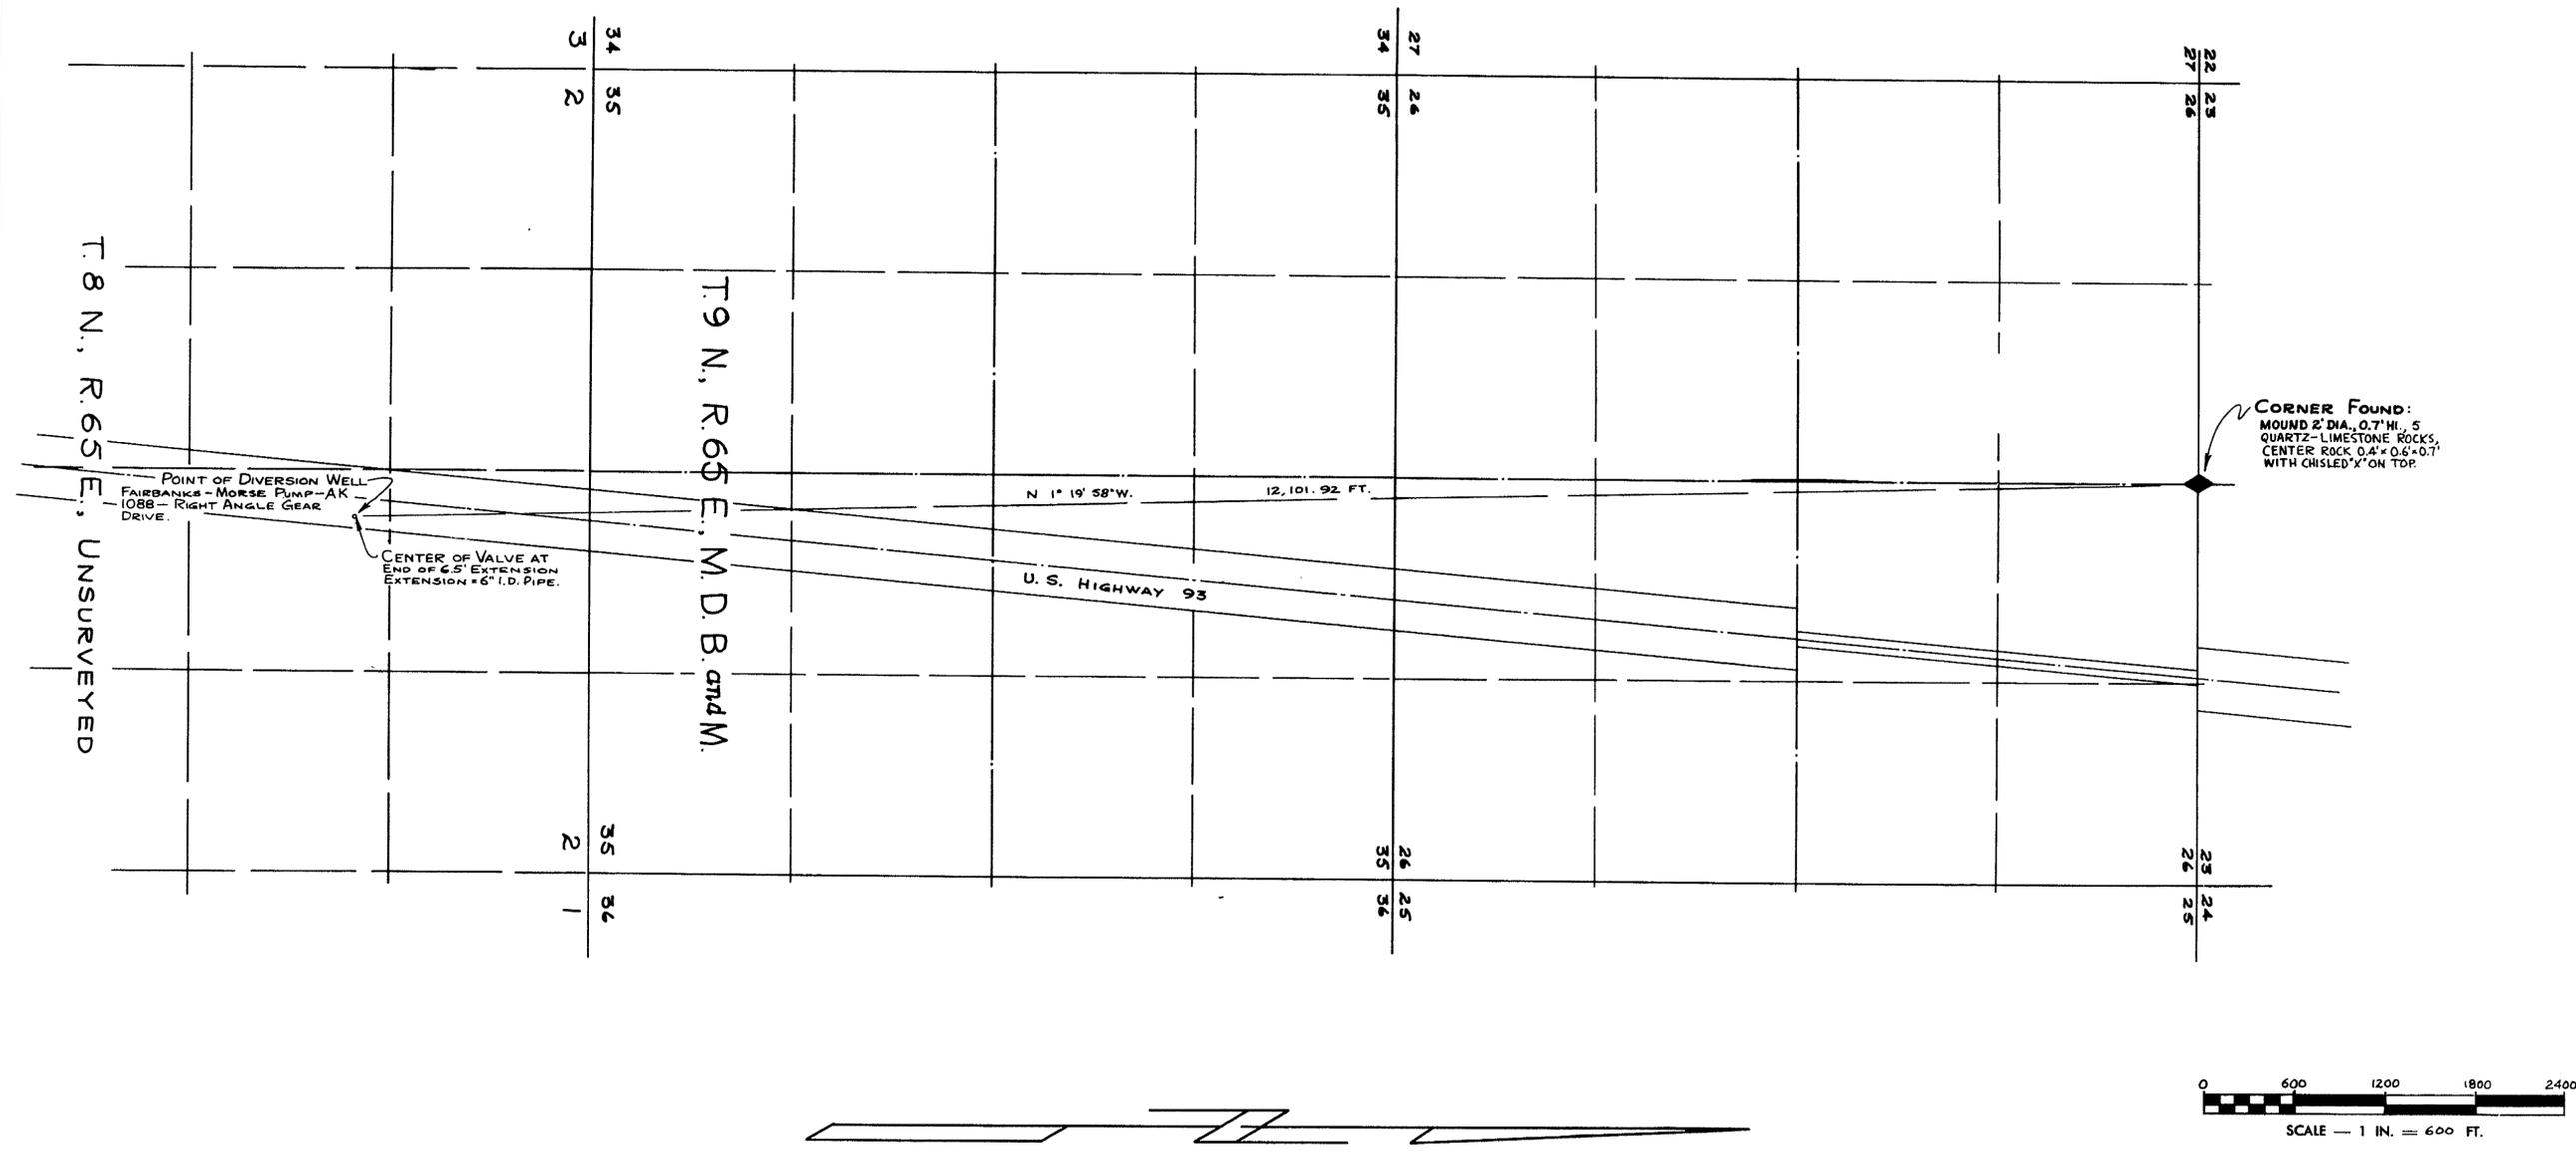

CORNER FOUND:
 MOUND 2' DIA., 0.7' HI., 5
 QUARTZ-LIMESTONE ROCKS,
 CENTER ROCK 0.4' x 0.6' x 0.7'
 WITH CHISELED 'X' ON TOP.

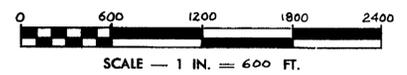

**MAP TO ACCOMPANY APPLICATION
 TO APPROPRIATE WATER
 STOCKWATERING**
 FOR
SHAFER TOOL WORKS, INC.
 BY
UNDERGROUND SOURCES
 FROM
 SURVEYED BY F. W. MILLARD, & SON ELY, NEVADA

FILED
 MAR. 21, 1961
 STATE ENGINEER'S OFFICE

CERTIFICATE No. 6391 ISSUED 11-8-61

19083 19083