

STATE OF NEVADA } ss.
 County of White Pine }

I, Robert W. Millard, being first duly sworn, depose and say that this map, consisting of one sheet, has been correctly drawn to the designated scale from field notes of a survey made under my supervision and direction between the 14th and 16th days of July, 1960; that it truly and correctly represents the proposed location and extent of the works used to divert water from UNDERGROUND SOURCES in LANDER County, by

VIRGIL A. HOWELL

for irrigation purposes. That the proposed point of diversion, the approximate location and size of the diverting channel, all reservoirs or basins, the location and names of all other works which will cross or connect with the proposed works, and the boundary of all lands, showing by 40-acre subdivisions the areas proposed to be irrigated, are fully and correctly designated thereon.



[Signature]
 State Water Right Surveyor

Subscribed and sworn to before me this 10th day of August 1960.

[Signature]
 Notary Public in and for White Pine County, Nevada

My commission expires February 25, 1961.

T. 26 N., R. 43 E., M. D. B. & M.

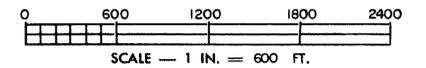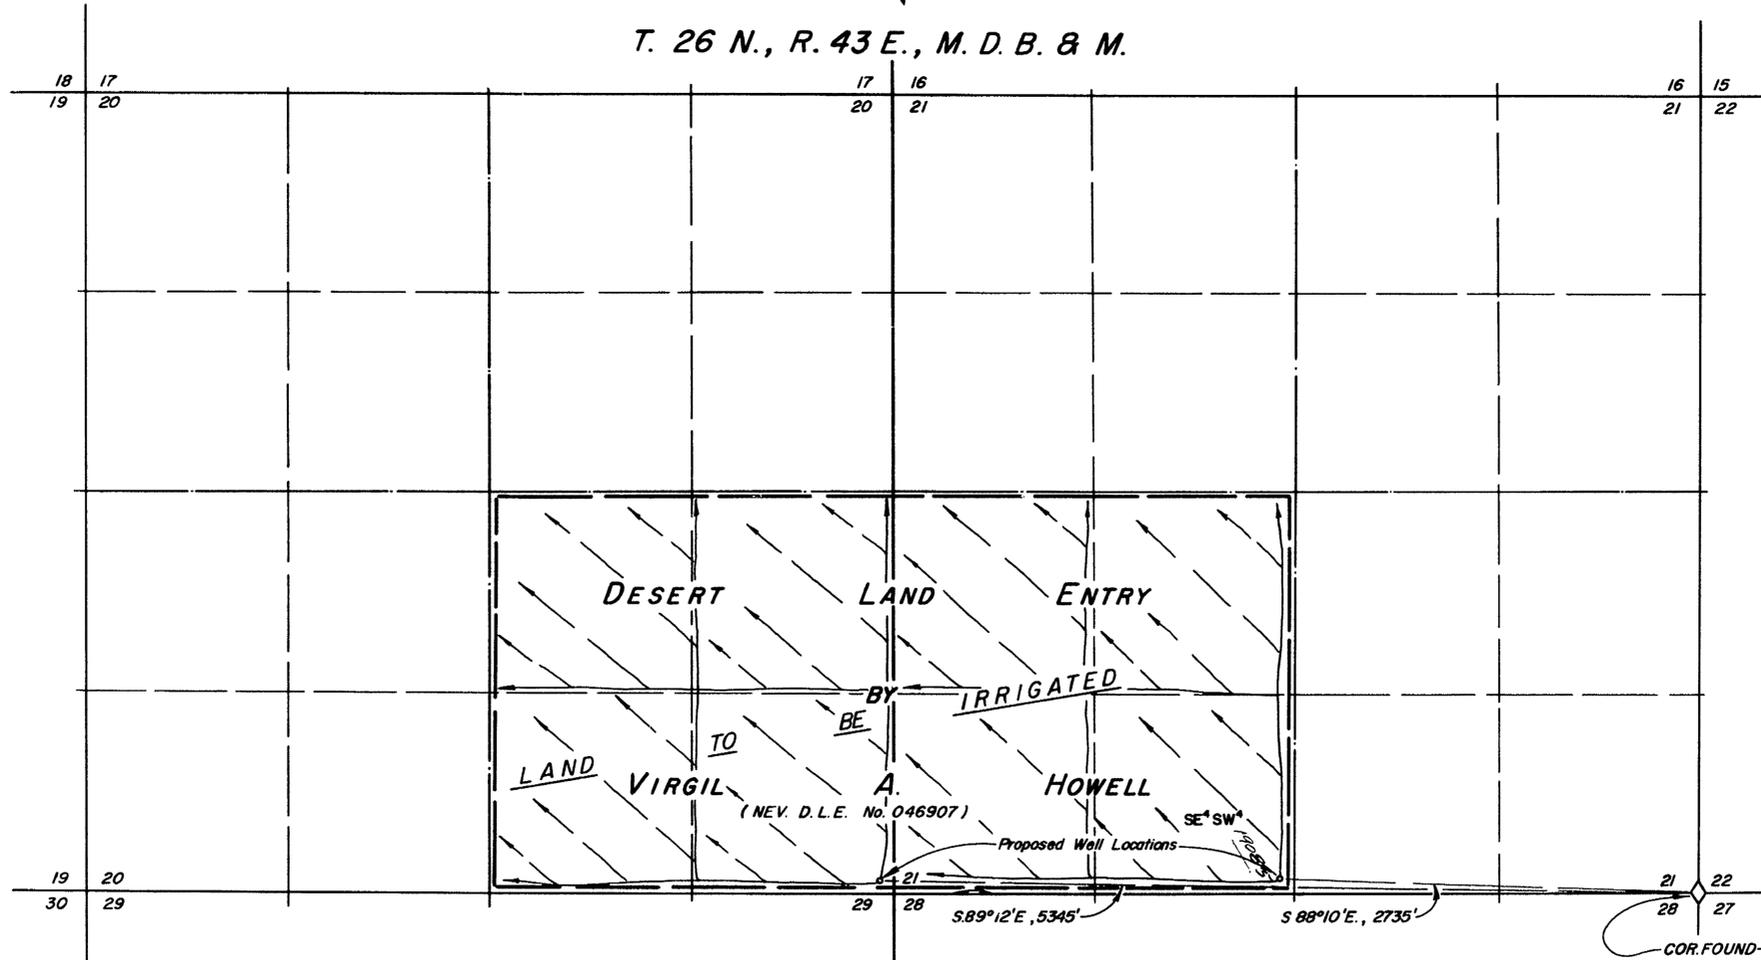

**MAP TO ACCOMPANY APPLICATION
 TO APPROPRIATE WATER**
 FOR IRRIGATION & DOMESTIC
 BY VIRGIL A. HOWELL
 FROM UNDERGROUND SOURCES
 SURVEYED BY F. W. MILLARD & SON ELY, NEVADA
 8/10/60

FILED
 Aug 17, 1960
 STATE ENGINEER'S OFFICE

19085

OFFICE
 STATE ENGINEER
 1960 AUG 17 AM 9 09