


STATE OF NEVADA }  
 COUNTY OF WASHOE } SS

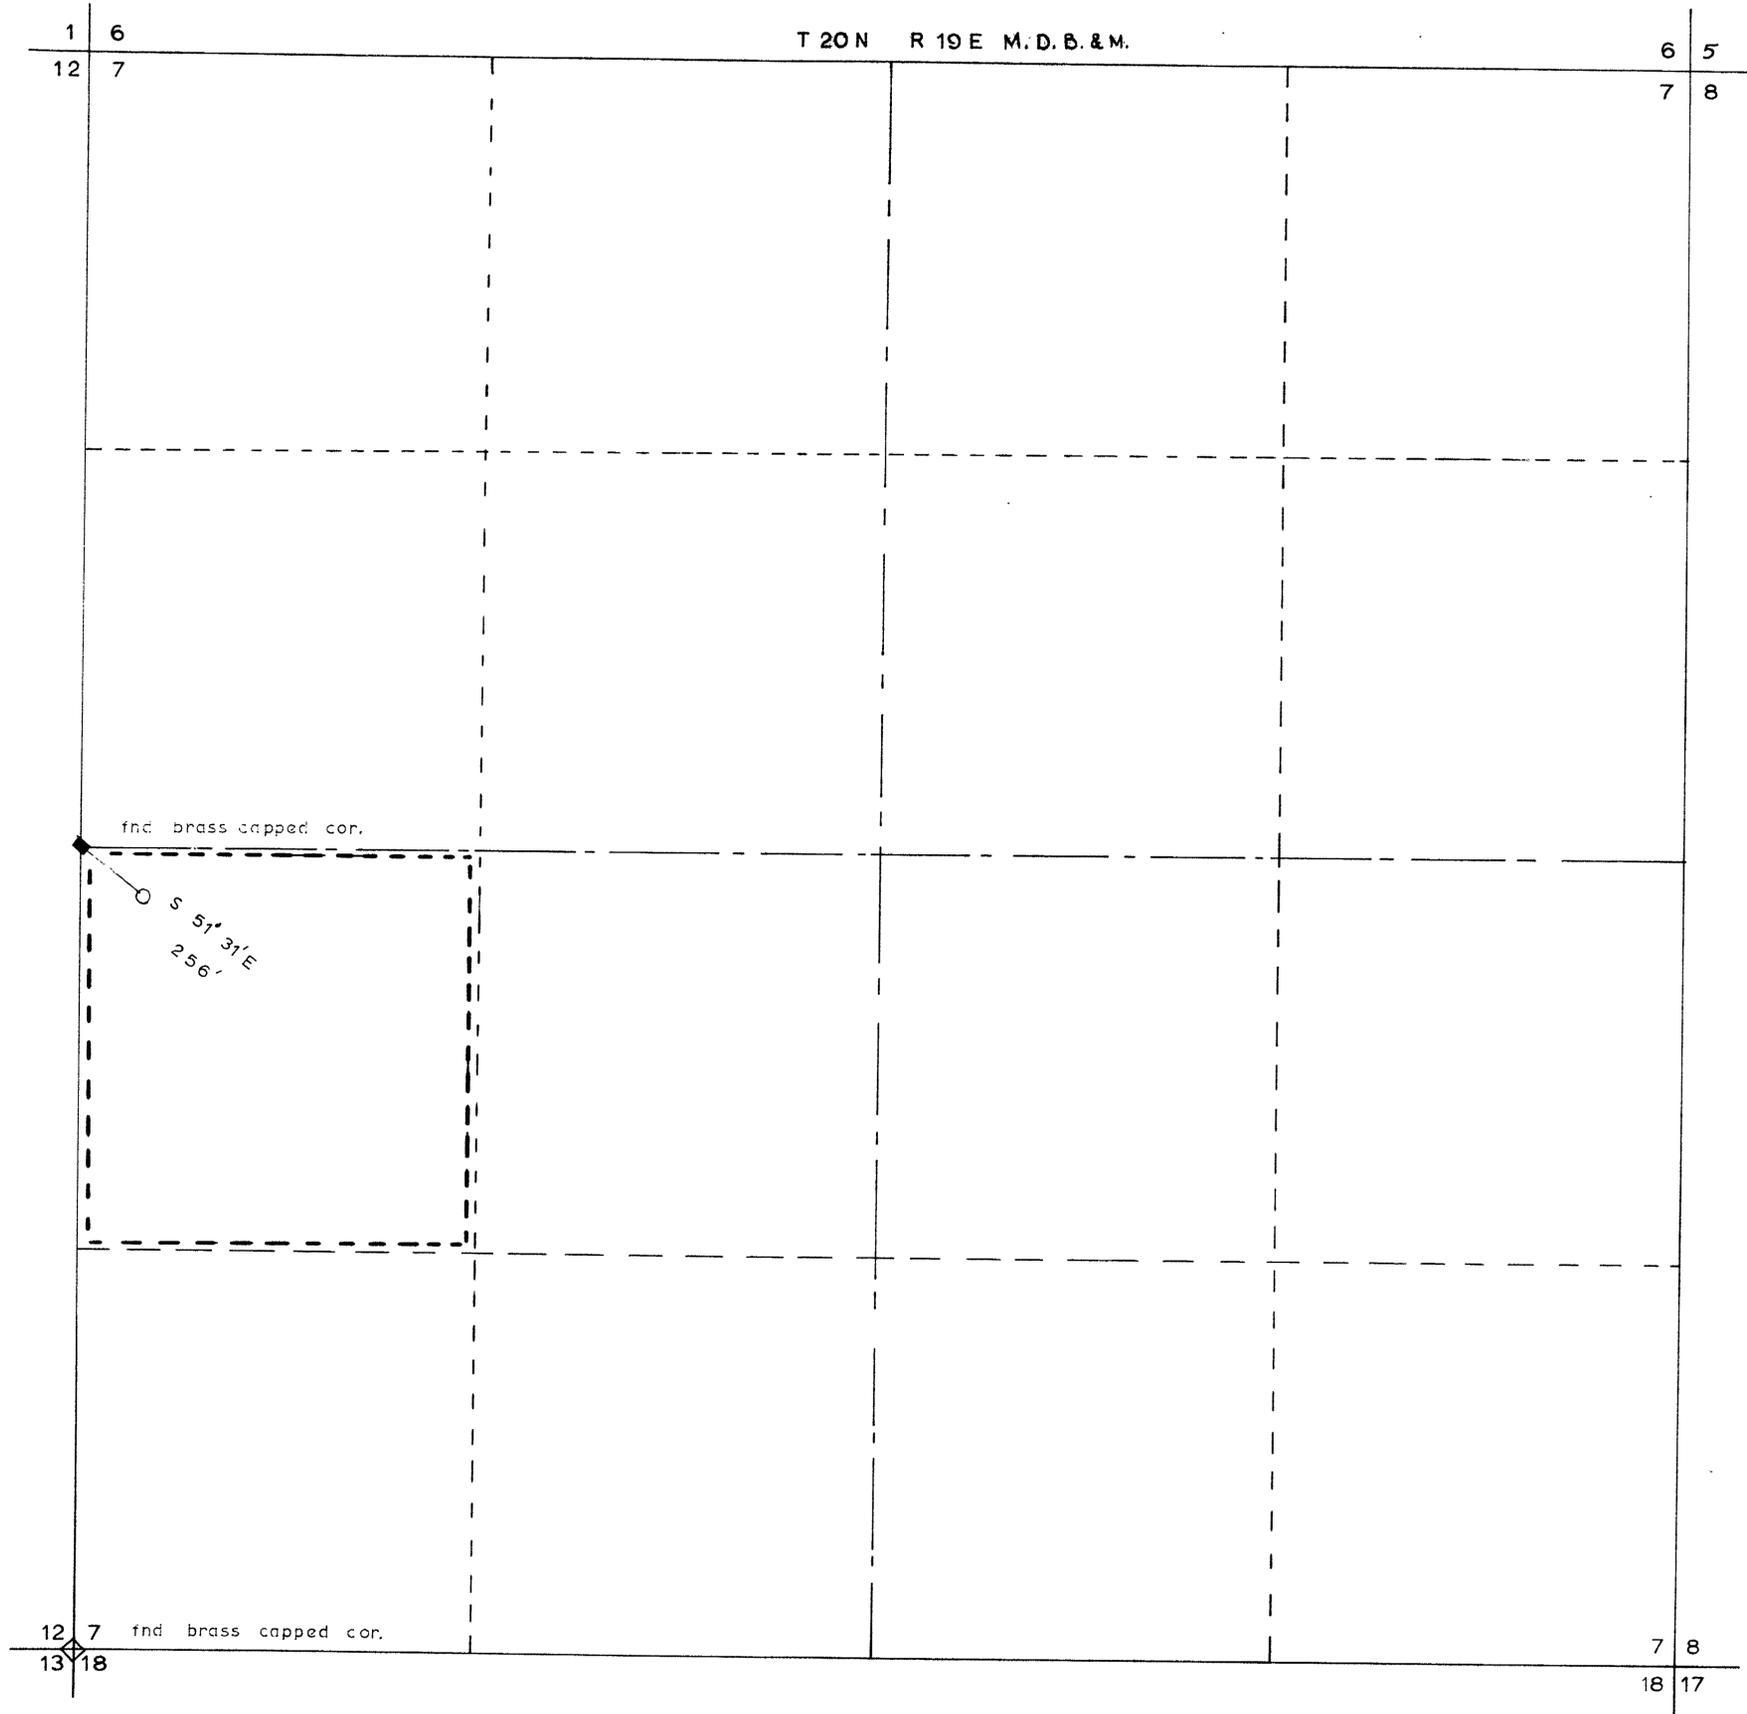


I, James N. Nelson, being first duly sworn depose and say that this map, consisting of one sheet, has been correctly drawn to the designated scale from field notes of a survey made by me (or under my supervision and direction) between the 28th day of July and the 30th day of July, 1960; that it truly and correctly represents the proposed location and extent of the works used to divert water from a spring in Washoe County, by Salvador Urrutia for domestic and stockwatering purposes. That the proposed point of diversion, the approximate location and size of diverting channel or other conduit, the place and manner of use, and the location and names of all other works or streams which are crossed by, or connected with the said works, are fully and correctly designated thereon.

*James N. Nelson*  
 STATE WATER RIGHT SURVEYOR

Subscribed and sworn to before me this 3rd day of August 1960.  
 Notary Public in and for Washoe,  
 County, Nevada

*Hina A. Wood*

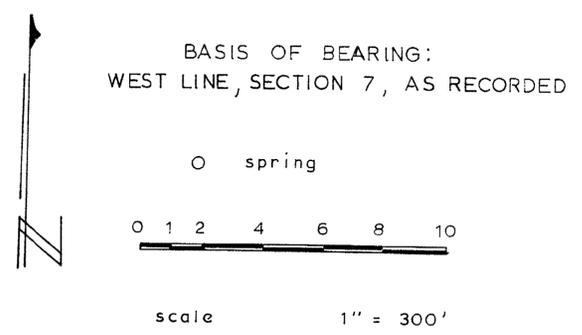

MAP TO ACCOMPANY APPLICATION  
 TO APPROPRIATE WATER FOR  
 STOCKWATERING AND DOMESTIC PURPOSES

BY SALVADOR URRUTIA  
 FROM A SPRING  
 LOCATED IN NW 1/4 SW 1/4 SEC 7  
 T 20 N, R 19 E M D B & M

**FILED**  
 Aug. 3, 1960  
 STATE ENGINEER'S OFFICE

1960 AUG 3 PM 3 36

19088