


STATE OF NEVADA } SS
 COUNTY OF WASHOE }

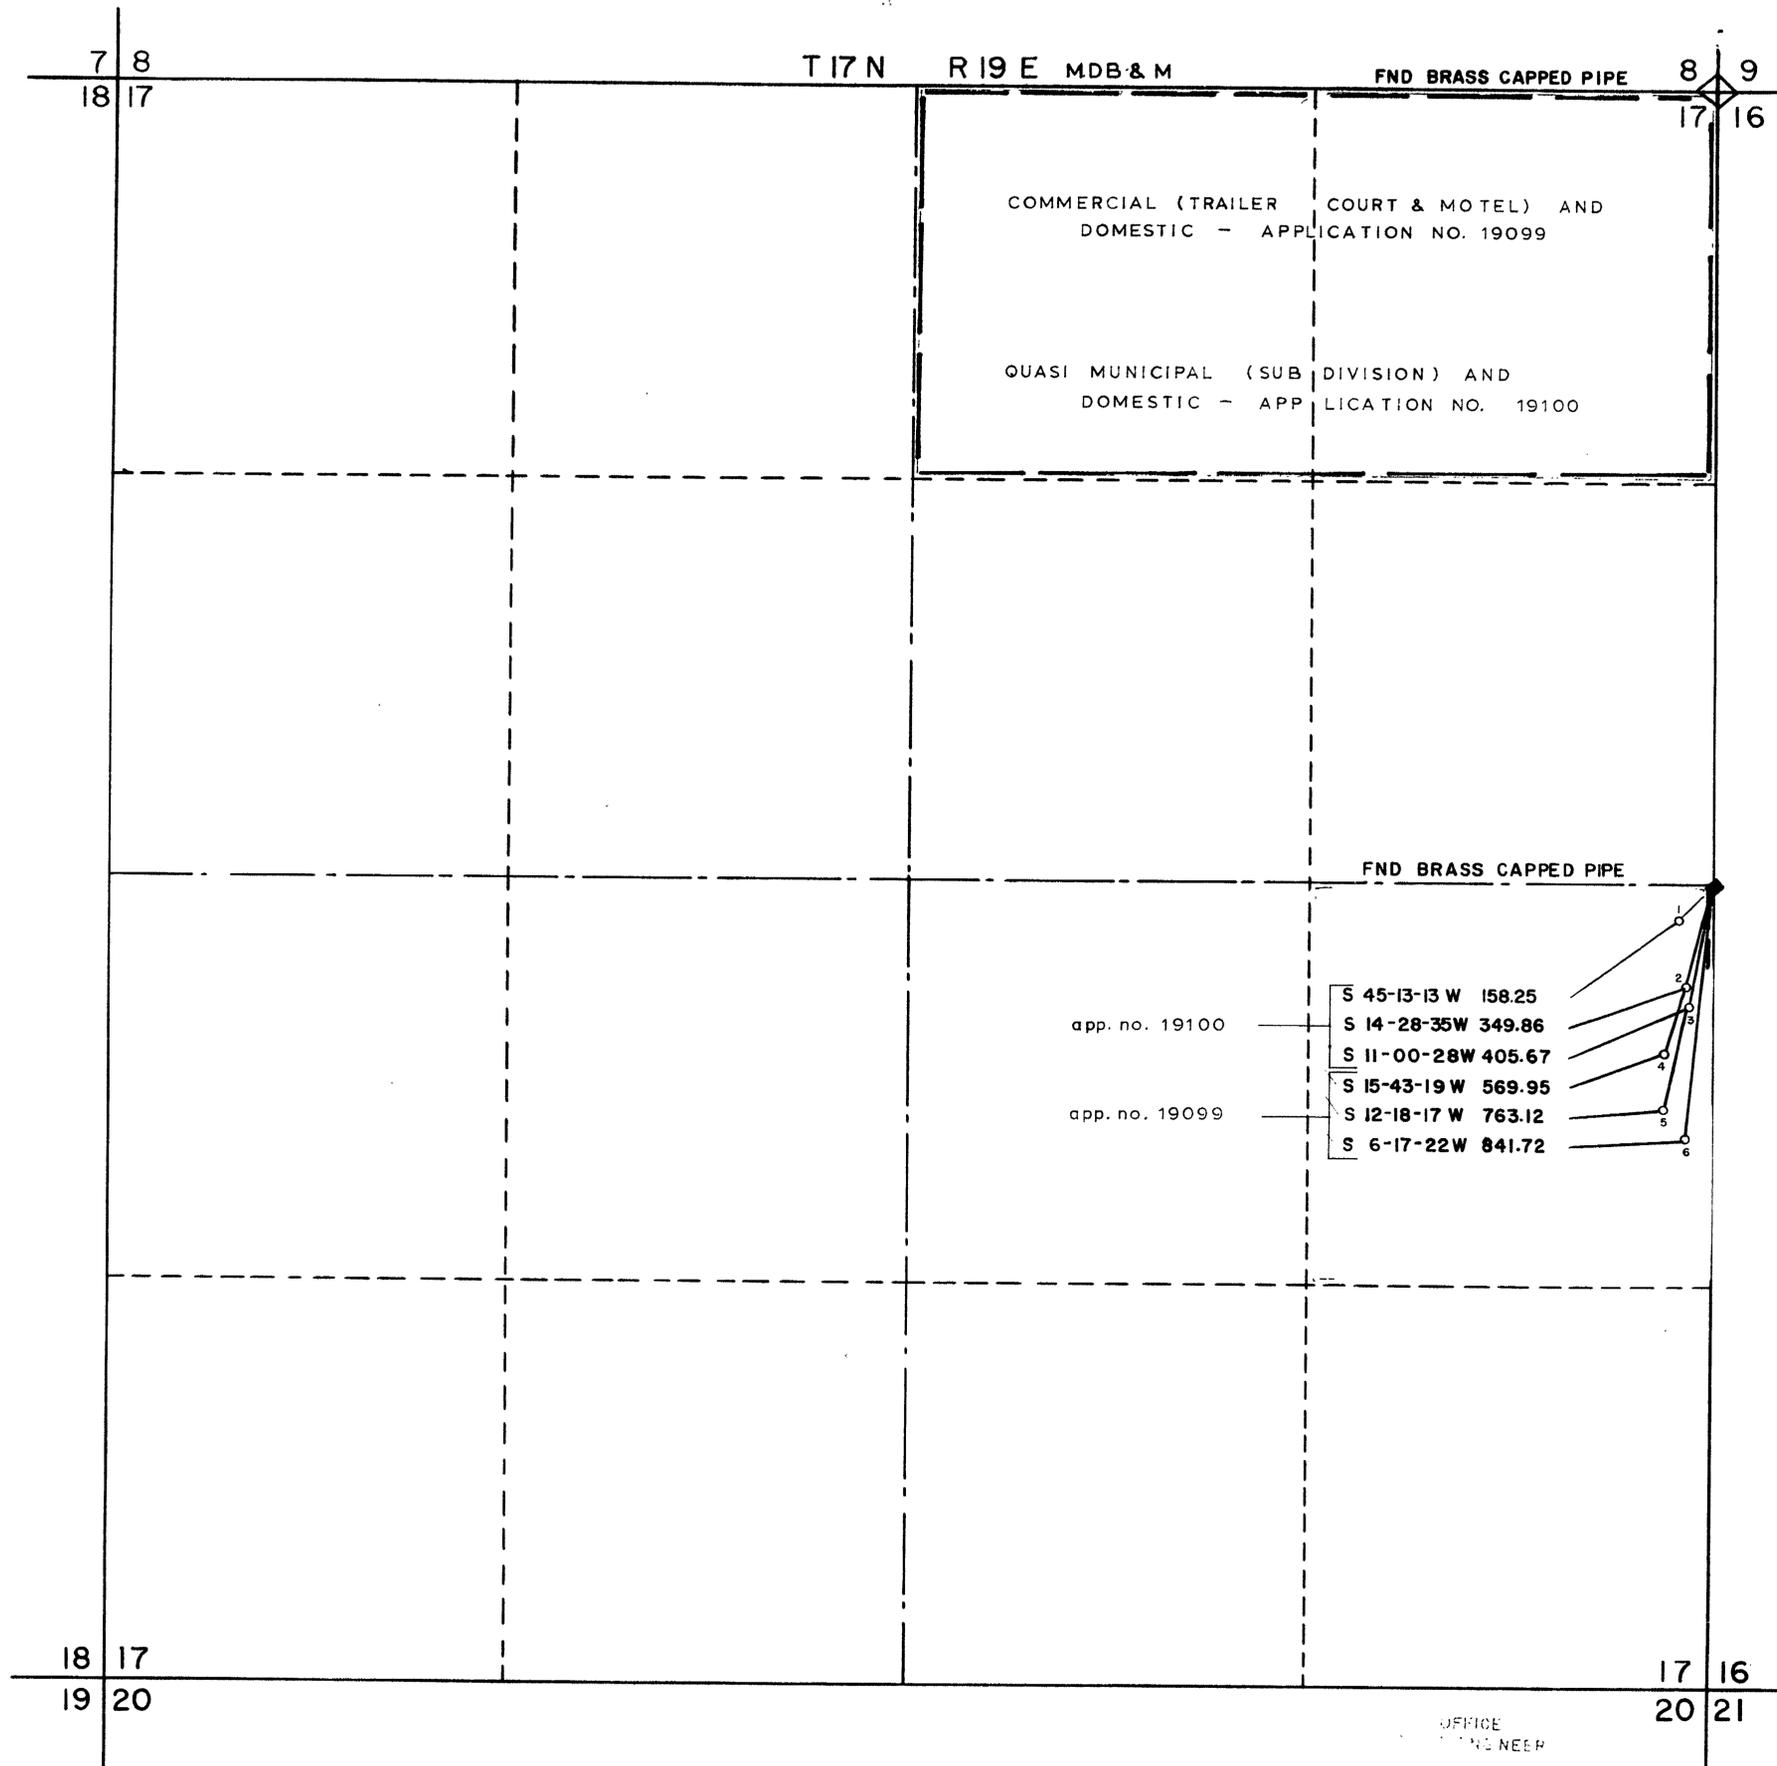

I, JAMES N. NELSON, BEING FIRST DULY SWORN, DEPOSE AND SAY THAT THIS MAP, CONSISTING OF ONE SHEET, HAS BEEN CORRECTLY DRAWN TO THE DESIGNATED SCALE FROM FIELD NOTES OF A SURVEY MADE BY ME, (OR UNDER MY SUPERVISION AND DIRECTION), BETWEEN THE 18TH DAY OF MAY, AND THE 31ST DAY OF MAY, 1960; THAT IT TRULY AND CORRECTLY REPRESENTS THE PROPOSED LOCATION AND EXTENT OF THE WORKS USED TO DIVERT WATER FROM SPRINGS IN WASHOE COUNTY, BY MT. ROSE UP-SKI CORPORATION for commercial (trailer court and motel), quasi municipal (subdivision), and domestic purposes.

THE LOCATION OF THE SPRINGS, THE LAND AND THE EXTENT OF THE LANDS OWNED AND CONTROLLED BY APPLICANTS UPON WHICH WATER IS TO BE APPLIED AND USED ARE FULLY AND CORRECTLY DESIGNATED HEREON.

James N. Nelson
 STATE WATER RIGHT SURVEYOR

SUBSCRIBED AND SWORN TO BEFORE ME THIS 16 DAY OF JUNE 1960
William A. McNeill
 NOTARY PUBLIC IN AND FOR WASHOE COUNTY, NEVADA
 MY COMMISSION EXPIRES August 9 1960

OFFICE

1960 SEP 21 PM 4 52

1960 AUG 3 PM 3 36

FILED
 Sept. 21, 1960
 STATE ENGINEER'S OFFICE

MAP
 TO ACCOMPANY APPLICATION TO APPROPRIATE WATER FOR DOMESTIC, commercial (trailer court & motel), quasi municipal (subdivision) purposes BY MT. ROSE UP-SKI CORPORATION FROM SPRINGS LOCATED IN NE 1/4 SE 1/4 SEC 17, T17N, R19E MDB & M

19100 19099 ← file under