

STATE OF NEVADA } ss.  
 County of White Pine }



I, Robert W. Millard, being first duly sworn, depose and say that this map, consisting of one sheet, has been correctly drawn to the designated scale from field notes of a survey made under my supervision and direction between the 19th and 21st days of July, 1960, that it truly and correctly represents the proposed location and extent of the works used to divert water from UNDERGROUND SOURCES in EUREKA County, by JOSEPHINE B. DOELL for irrigation purposes. That the proposed point of diversion, the approximate location and size of the diverting channel, all reservoirs or basins, the location and names of all other works which will cross or connect with the proposed works, and the boundary of all lands, showing by 40-acre subdivisions the areas proposed to be irrigated, are fully and correctly designated thereon.

*Robert W. Millard*  
 State Water Right Surveyor

Subscribed and sworn to before me this 31st day of August 1960.

*Dr. August K. Dill and*  
 Notary Public in and for White Pine County, Nevada

My commission expires February 25, 1961.

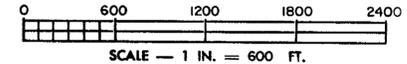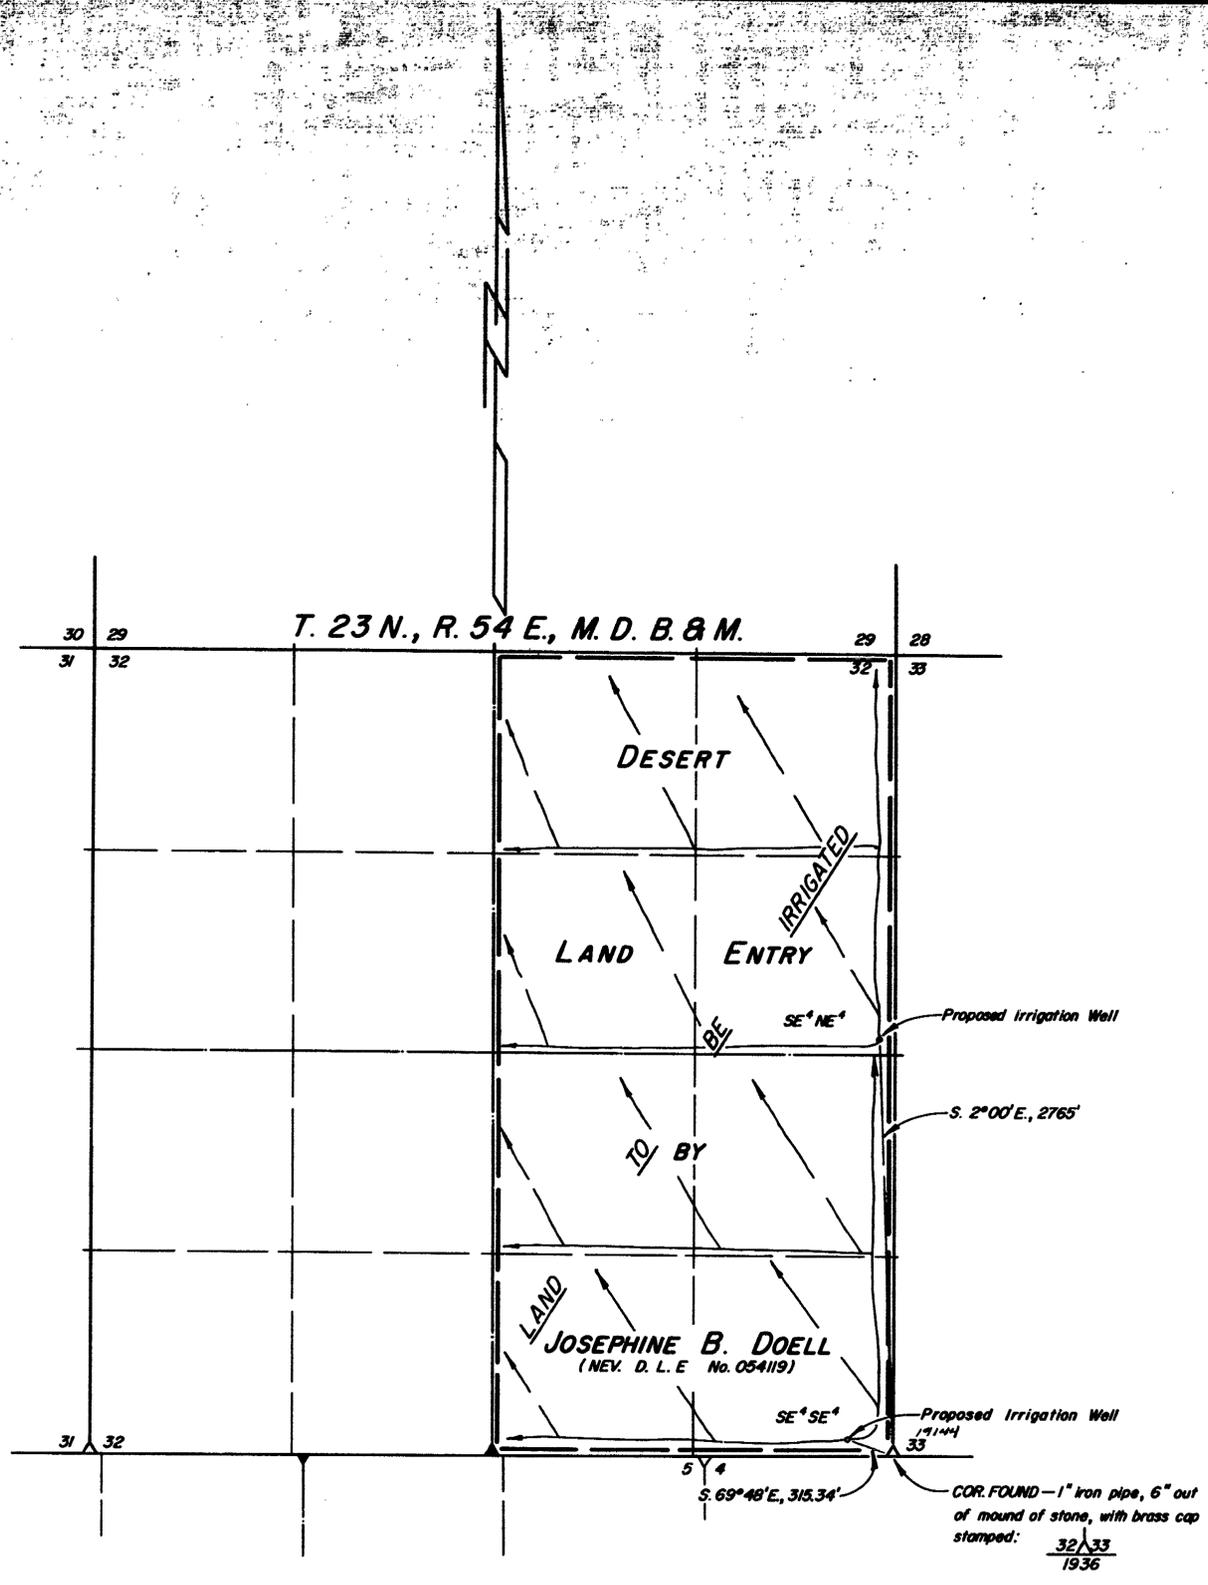

OFFICE  
 STATE ENGINEER  
 1960 SEP 2 AM 10 48

FILED  
 Sep. 2, 1960  
 STATE ENGINEER'S OFFICE

**MAP TO ACCOMPANY APPLICATION  
 TO APPROPRIATE WATER  
 FOR IRRIGATION & DOMESTIC  
 BY JOSEPHINE B. DOELL  
 FROM UNDERGROUND SOURCES**  
 SURVEYED BY F. W. MILLARD & SON ELY, NEVADA  
 8 / 31 / 60

19144