

STATE OF NEVADA
COUNTY OF NYE


} SS

I, Harry H. Hughes, being first duly sworn, depose and say that this map, consisting of one (1) sheet, has been correctly drawn to the designated scale from field notes of a survey made by me (or under my supervision and direction) between the 8TH day of NOV. and the 17TH day of NOV., 1960; that it truly and correctly represents the proposed location and extent of the works used to divert water from AN UNDERGROUND SOURCE, IN LINCOLN COUNTY, BY RUTH M. MARION FOR IRRIGATION & DOMESTIC purposes. That the proposed point of diversion, the approximate location and size of the diverting channel, all reservoirs or basins, the location and names of all other works which will cross or connect with the proposed works, and the boundary of all lands, showing by 40-acre subdivisions the areas proposed to be irrigated, are fully and correctly designated thereon.


Harry H. Hughes
State Water Right Surveyor

Subscribed and sworn to before me
this 3rd day of Jan. 1961

[Signature]
Notary Public in and for NYE County, Nevada
My Commission Expires April 6, 1961

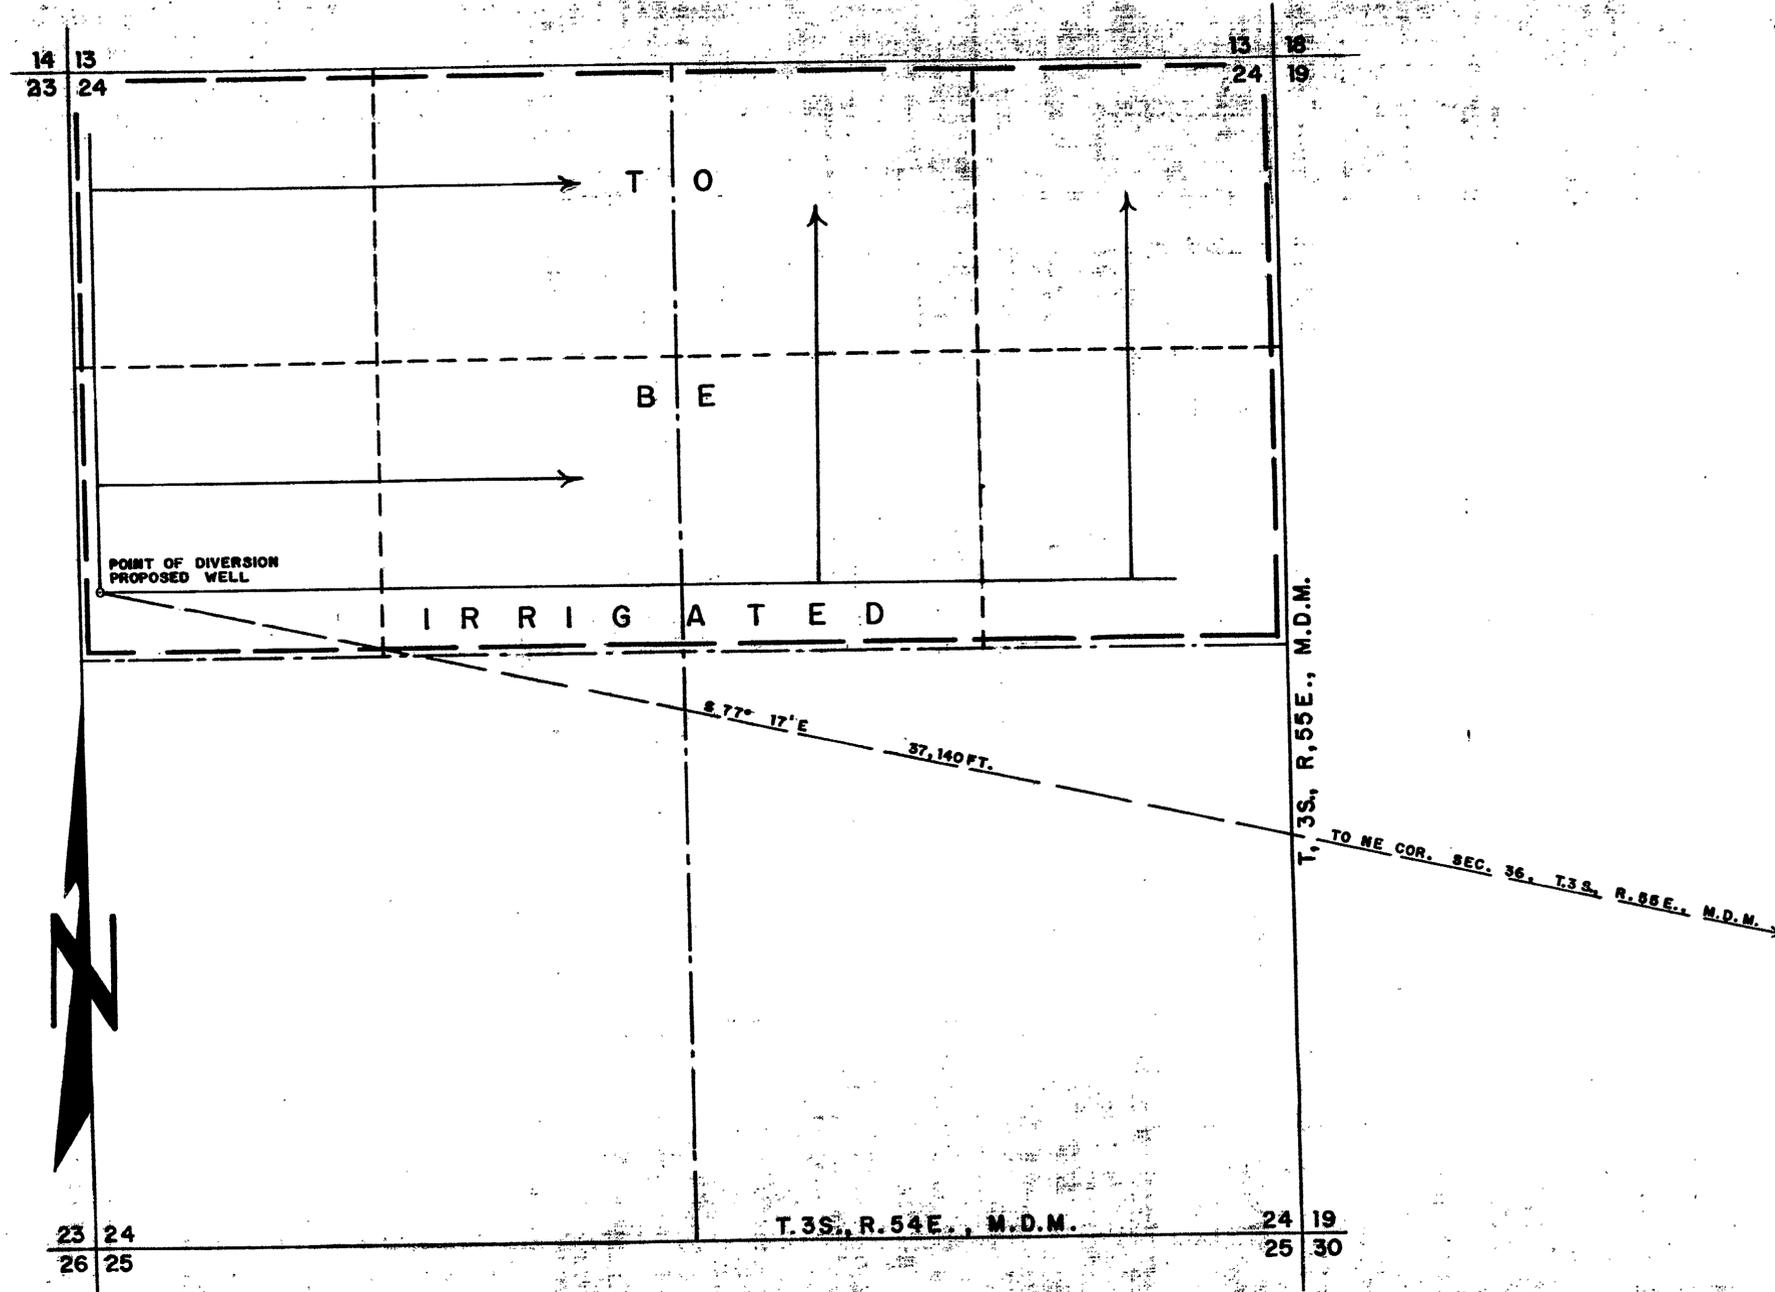

SCALE 1 in. = 400 ft.

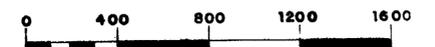

OFFICE
SURVEY ENGINEER

1961 JAN 16 AM 11:08

FILED
JAN 16 1961
COUNTY ENGINEER'S OFFICE

MAP TO ACCOMPANY
APPLICATION TO APPROPRIATE WATER
FOR
IRRIGATION & DOMESTIC
BY
RUTH M. MARION
FROM
UNDERGROUND SOURCE

19172

19172