

STATE OF NEVADA }
 County of White Pine }

I, Robert W. Millard, being first duty sworn, depose and say that this map, consisting of one sheet, has been correctly drawn to the designated scale from field notes of a survey made under my supervision and direction between the 14th and 16th days of September, 1959, that it truly and correctly represents the proposed location and extent of the works used to divert water from UNDERGROUND SOURCES in EUREKA County, by

WALLACE E. BAKER


for irrigation purposes. That the proposed point of diversion, the approximate location and size of the diverting channel, all reservoirs or basins, the location and names of all other works which will cross or connect with the proposed works, and the boundary of all lands, showing by 40-acre subdivisions the areas proposed to be irrigated, are fully and correctly designated thereon.

Robert W. Millard
 State Water Right Surveyor


Subscribed and sworn to before me this 7th day of November 1960.

Margaret E. Millard
 Notary Public in and for White Pine County, Nevada

My commission expires February 25, 1961.

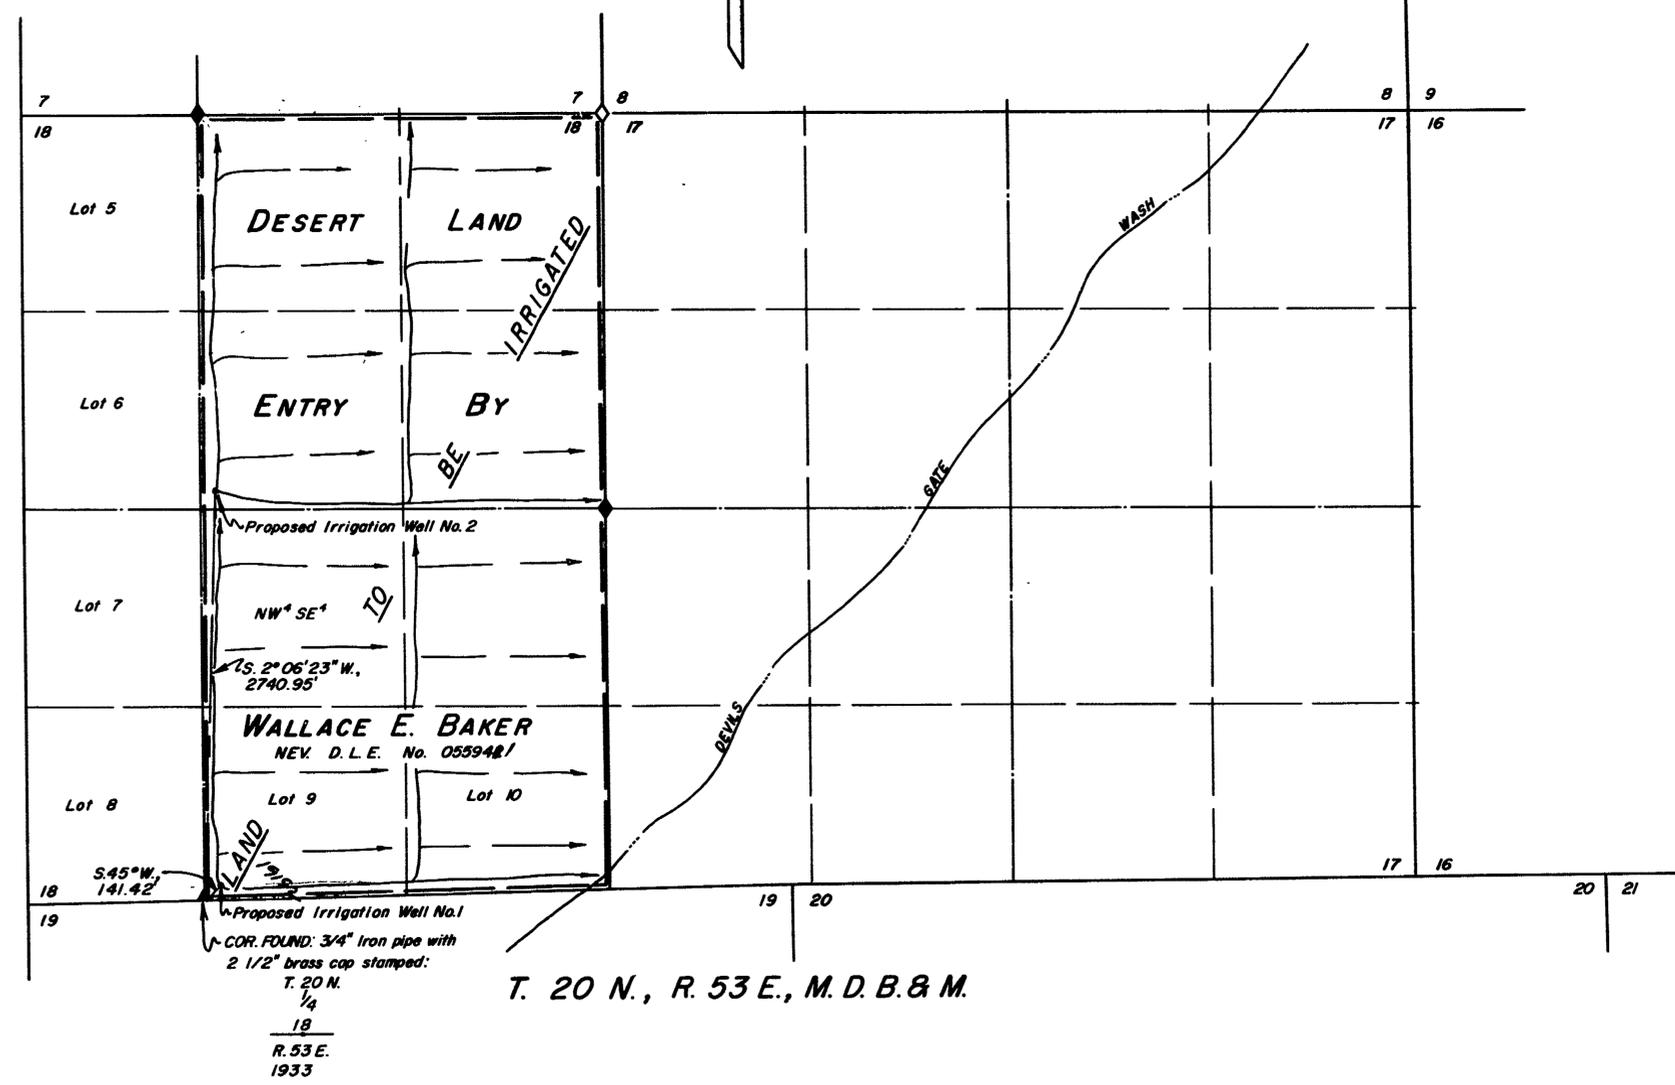

T. 20 N., R. 53 E., M. D. B. & M.

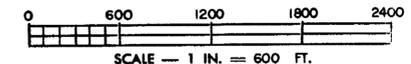

OFFICE
 STATE ENGINEER

1960 NOV 23 AM 9 41

FILED
 Nov. 23, 1960
 STATE ENGINEER'S OFFICE

**MAP TO ACCOMPANY APPLICATION
 TO APPROPRIATE WATER
 FOR IRRIGATION & DOMESTIC
 BY WALLACE E. BAKER
 FROM UNDERGROUND SOURCES
 SURVEYED BY F. W. MILLARD & SON ELY, NEVADA
 10 / 20 / 60**

19192 19192