


4 3 T.11N. R.23E. MDB & M
9 10

3 2
10 11

9 10
16 15

10 11
15 14

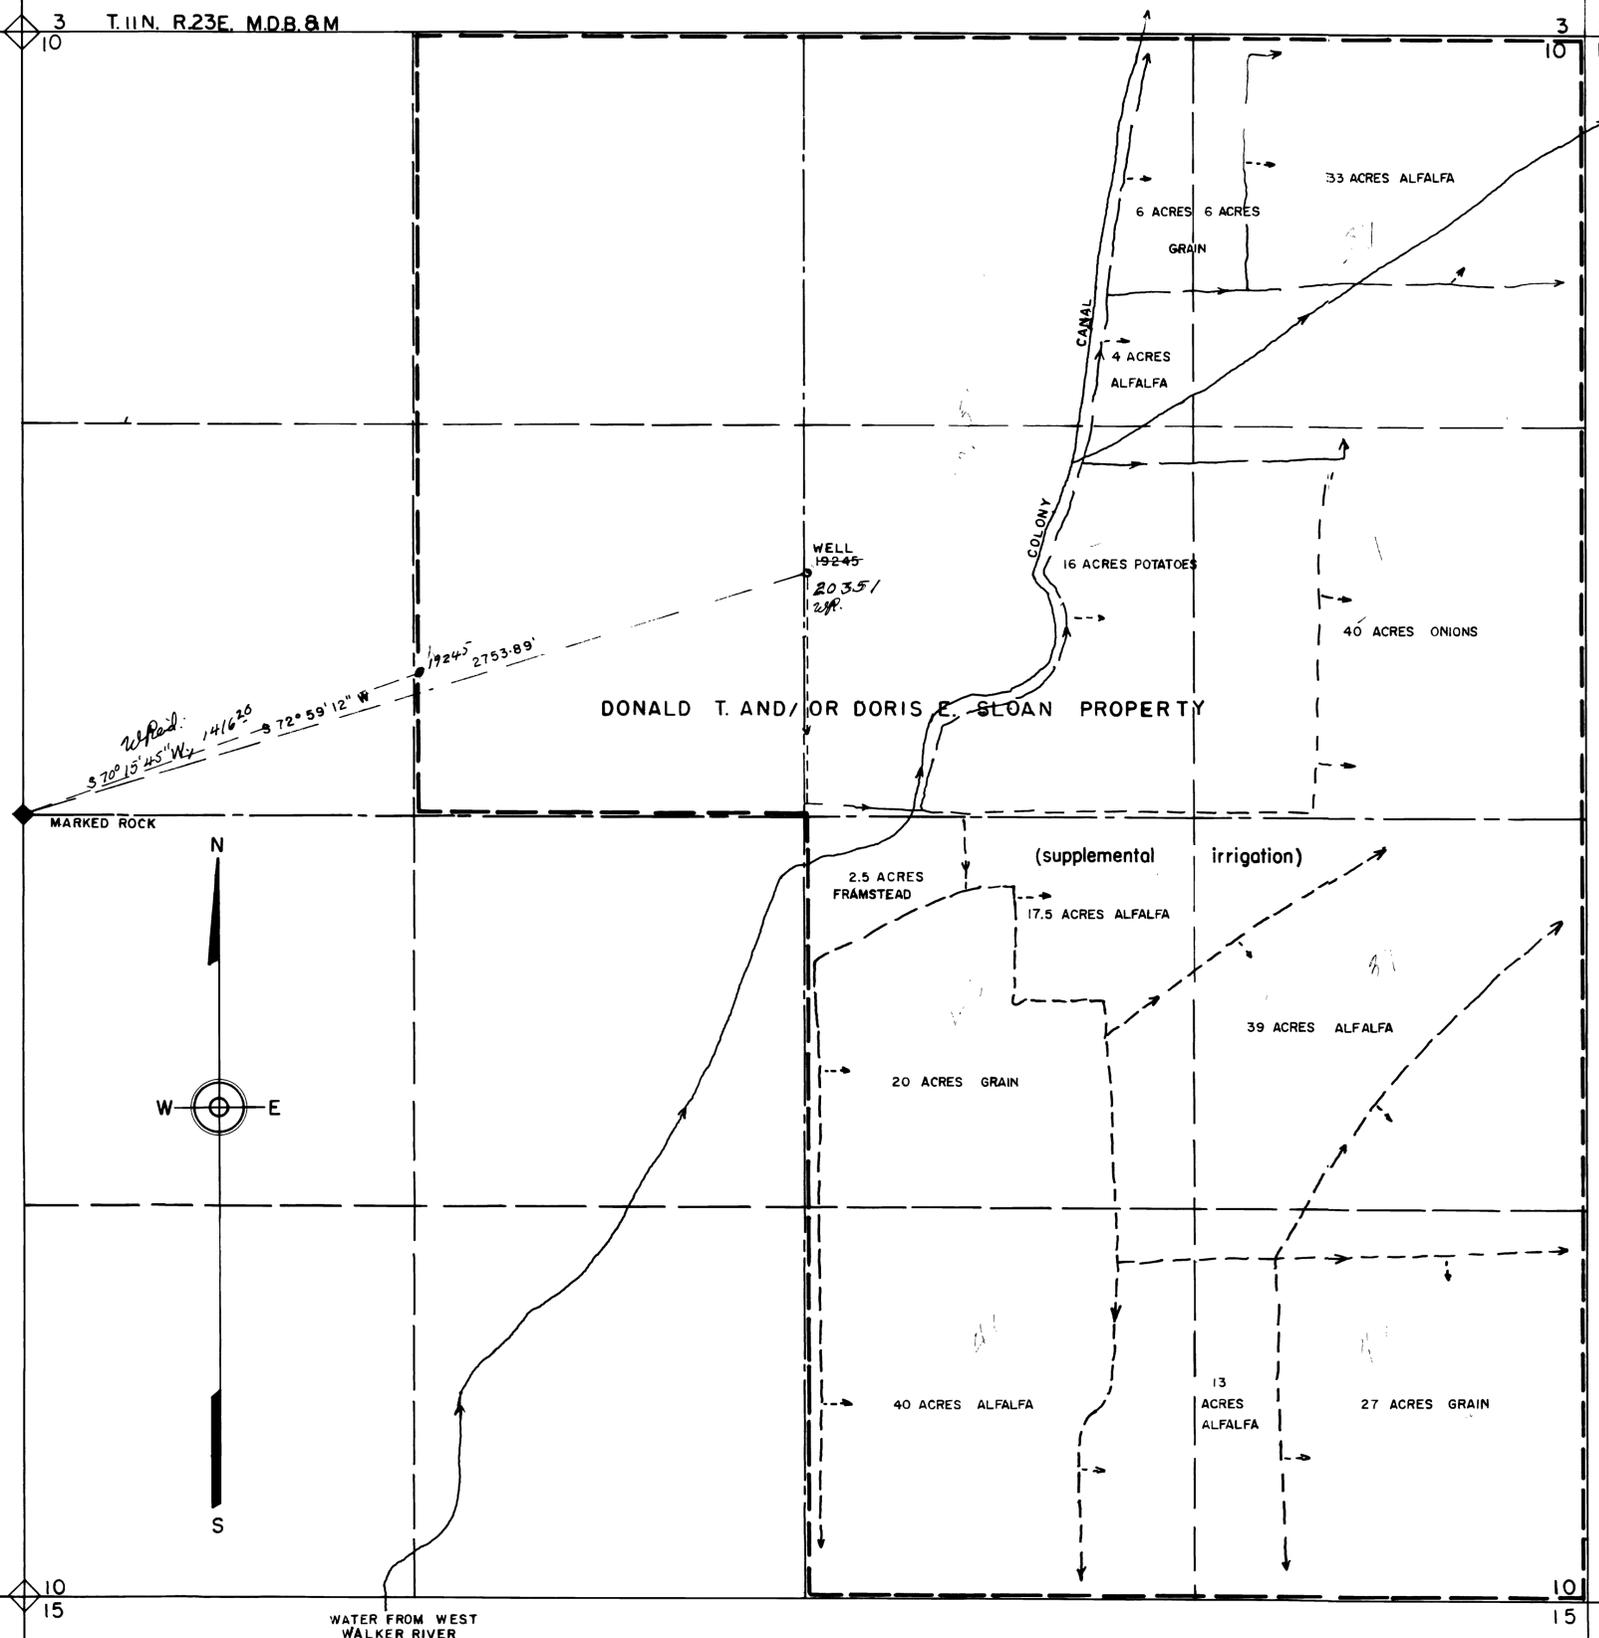

SECTION	SUBDIVISION	TOWN-SHIP	RANGE	CULTIVATED ACREAGE	DESCRIPTION OF CULTURE	DATE OF FIRST CULTURE
10	NW 1/4	NE 1/4	11N	23E	6	GRAIN
"	"	"	"	"	4	ALFALFA
"	NE 1/4	"	"	"	33	"
"	"	"	"	"	6	GRAIN
"	SW 1/4	"	"	"	16	POTATOES
"	SE 1/4	"	"	"	40	ONIONS
"	NW 1/4	SE 1/4	"	"	2.5	FARMSTEAD
"	"	"	"	"	20	GRAIN
"	"	"	"	"	17.5	ALFALFA
"	NE 1/4	"	"	"	39	"
"	SW 1/4	"	"	"	40	"
"	SE 1/4	"	"	"	13	"
"	"	"	"	"	27	GRAIN
				214		

STATE OF NEVADA
County of Ormsby


I, Walter G. Reid, being duly sworn, depose and say that this map, consisting of one sheet, has been correctly drawn to the designated scale from field notes of a survey made by me on January 12, 1962; that it truly and correctly represents the proposed location and extent of the works used to divert water from an underground source in Lyon County, by Donald T. and/or Doris E. Sloan for irrigation and domestic purposes under Application No. 19245. That the point of diversion, the location, size of the diverting channel, location and description of all measuring devices, the location and extent of lands owned or controlled by the applicant upon which water applied for under Application No. 19245 is used, together with the area and kind culture in each 40-acre subdivision, and the location and names of all other works or streams which are crossed by or connected with said works are fully and correctly designated thereon.

Walter G. Reid
State Water Right Surveyor

Subscribed and sworn to before me this 7th day of February 1962.

Ma Heida Skeword
Notary Public in and for Ormsby County, Nevada.

FILED
Feb. 7 1962
STATE ENGINEER'S OFFICE

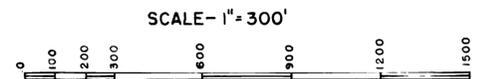

MAP
TO ACCOMPANY PROOF
OF BENEFICIAL USE UNDER
APPLICATION NO. 19245
FOR DOMESTIC & IRRIGATION
BY DONALD T. &/OR DORIS E. SLOAN
FROM UNDERGROUND SOURCES

20351 - CERTIFICATE NO. 5474 ISSUED March 6, 1963

66845 66731 T 23021 20351, 19245