

STATE OF NEVADA  
 COUNTY OF NYE


} SS

I, Harry H. Hughes, being first duly sworn, depose and say that this map, consisting of one sheet, has been correctly drawn to the designated scale from field notes of a survey made by me (or under my supervision and direction) between the 1st day of Dec. and the 2nd day of Dec., 1960; that it truly and correctly represents the proposed location and extent of the works used to divert water from an underground source in Nye County, by Sheldon F. Craddock, for irrigation and domestic purposes. That the proposed point of diversion, the approximate location and size of the diverting channel, all reservoirs or basins, the location and names of all other works which will cross or connect with the proposed works, and the boundary of all lands, showing by 40-acre subdivisions the areas proposed to be irrigated, are fully and correctly designated thereon.


*Harry H. Hughes*  
 State Water Right Surveyor

Subscribed and sworn to before me  
 this 13 day of Jan 1961

*Emerson D. [Signature]*  
 Notary Public in and for Nye County, Nevada  
My Commission Expires April 6, 1961

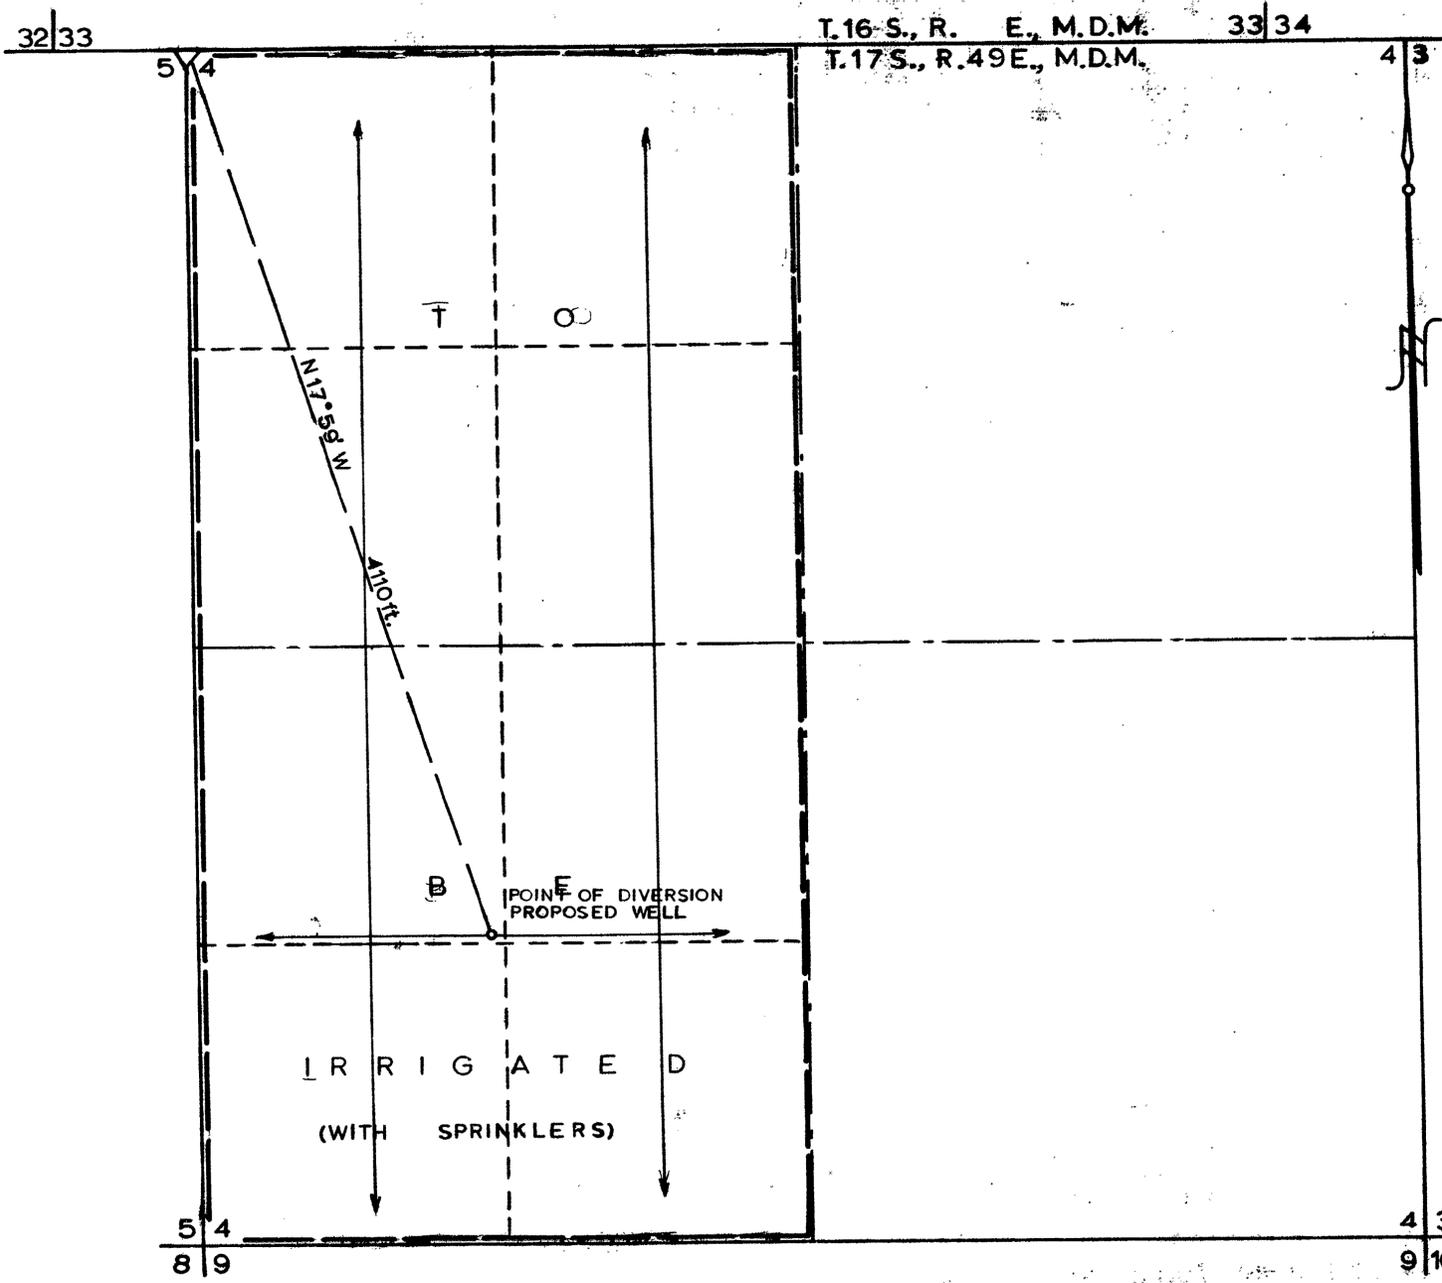

SCALE 1 in. = 400 ft.

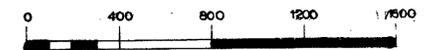

OFFICE  
 STATE ENGINEER  
 1961 JAN 16 AM 11 07

**FILED**  
 Jan 16, 1961  
 STATE ENGINEER'S OFFICE

MAP TO ACCOMPANY  
 APPLICATION TO APPROPRIATE WATER  
 FOR  
 IRRIGATION & DOMESTIC  
 BY  
 S. SHELDON F. CRADDOCK  
 FROM  
 UNDERGROUND SOURCE

19237