
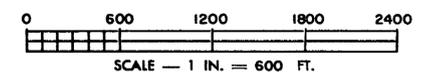


STATE OF NEVADA } ss.  
 County of White Pine }

I, Robert W. Millard, being first duly sworn, depose and say that this map, consisting of one sheet, has been correctly drawn to the designated scale from field notes of a survey made under my supervision and direction between the 2nd and 4th days of JUNE, 1960, that it truly and correctly represents the proposed location and extent of the works used to divert water from UNDERGROUND SOURCES in LANDER County, by MARY E. CLYBURN for irrigation purposes. That the proposed point of diversion, the approximate location and size of the diverting channel, all reservoirs or basins, the location and names of all other works which will cross or connect with the proposed works, and the boundary of all lands, showing by 40-acre subdivisions the areas proposed to be irrigated, are fully and correctly designated thereon.

*Robert W. Millard*  
 State Water Right Surveyor  
 Subscribed and sworn to before me this 30th day of June 1960  
*W. Clinton Harrison*  
 Notary Public in and for White Pine County, Nevada  
 My commission expires December 26, 1961

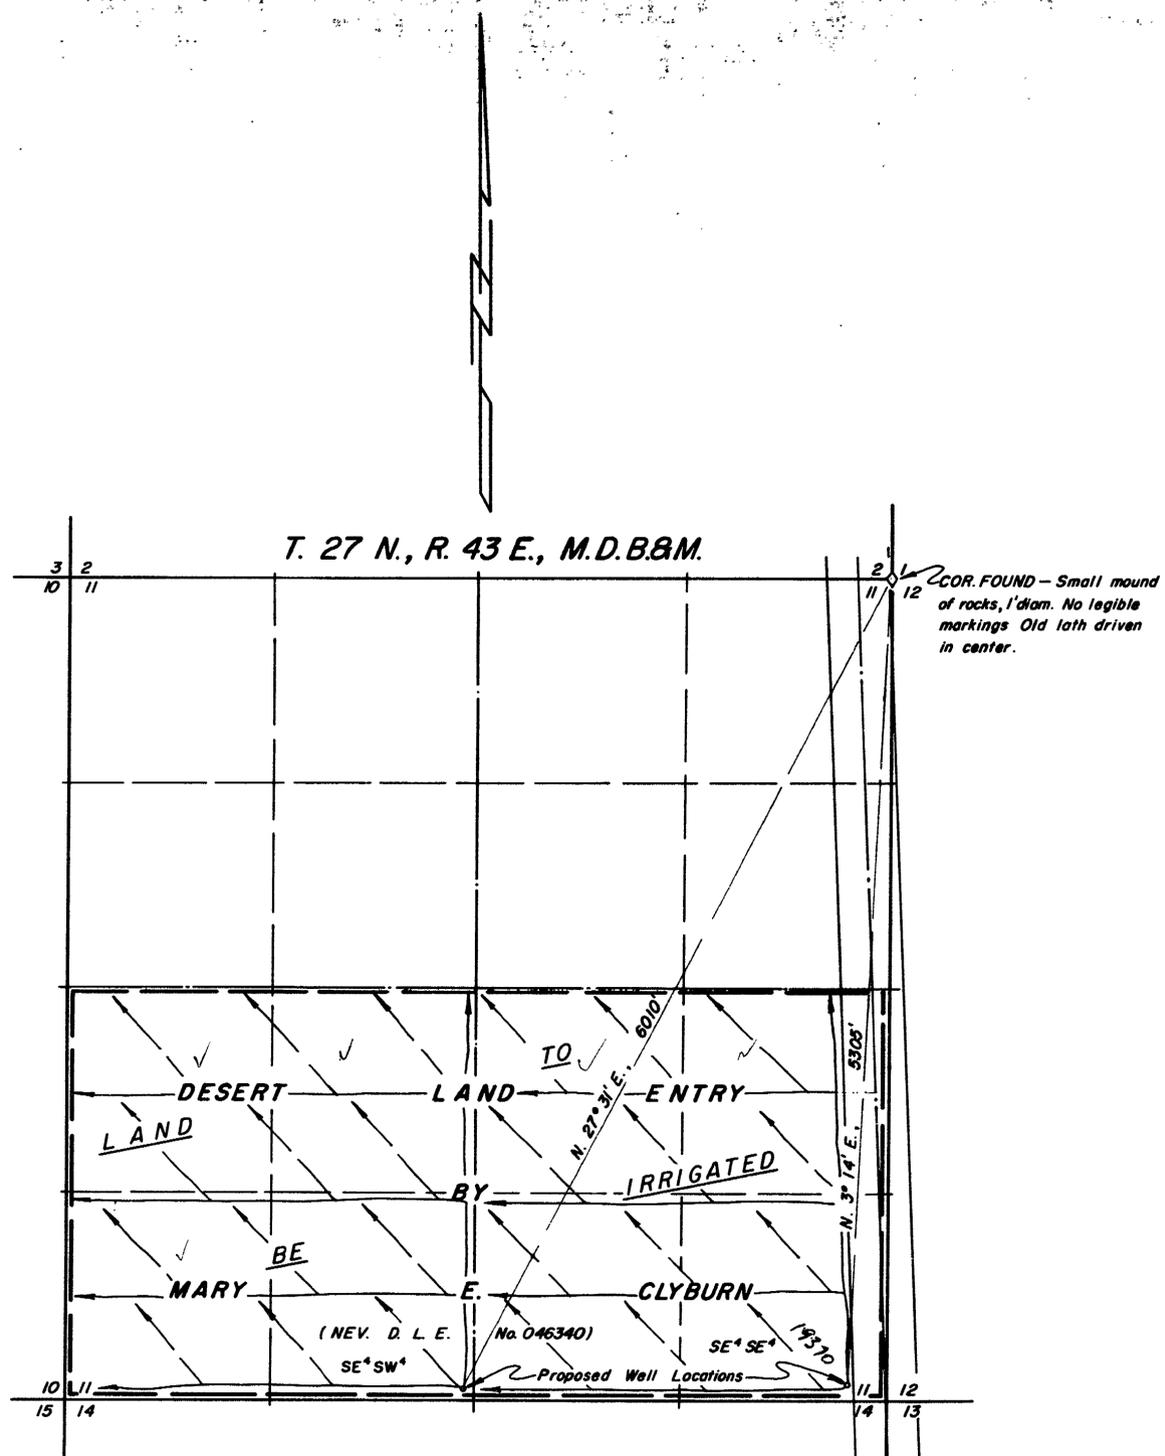

OFFICE  
 ENGINEER  
 1961 JAN 3 AM 11 03

**MAP TO ACCOMPANY APPLICATION  
 TO APPROPRIATE WATER**  
 FOR IRRIGATION & DOMESTIC  
 BY MARY E. CLYBURN  
 FROM UNDERGROUND SOURCES  
 SURVEYED BY F. W. MILLARD & SON ELY, NEVADA  
 6/15/60

**FILED**  
 Jan 3, 1960  
 STATE ENGINEER'S OFFICE

19370