

STATE OF NEVADA
COUNTY OF NYE


} SS

I, Harry H. Hughes, being first duly sworn, depose and say that this map, consisting of one sheet, has been correctly drawn to the designated scale from field notes of a survey made by me (or under my supervision and direction) between the 19th day of March and the 22nd day of March, 1961; that it truly and correctly represents the proposed location and extent of the works used to divert water from an underground source, in Lincoln County, by Mary Frances Holzgraf, for irrigation and domestic purposes. That the proposed point of diversion, the approximate location and size of the diverting channel, all reservoirs or basins, the location and names of all other works which will cross or connect with the proposed works; and the boundary of all lands, showing by 40-acre subdivisions the areas proposed to be irrigated, are fully and correctly designated thereon.


Harry H. Hughes
State Water Right Surveyor

Subscribed and sworn to before me
this 10th day of April 1961

[Signature]
Notary Public in and for Nye County, Nevada
My Commission Expires April 2, 1964

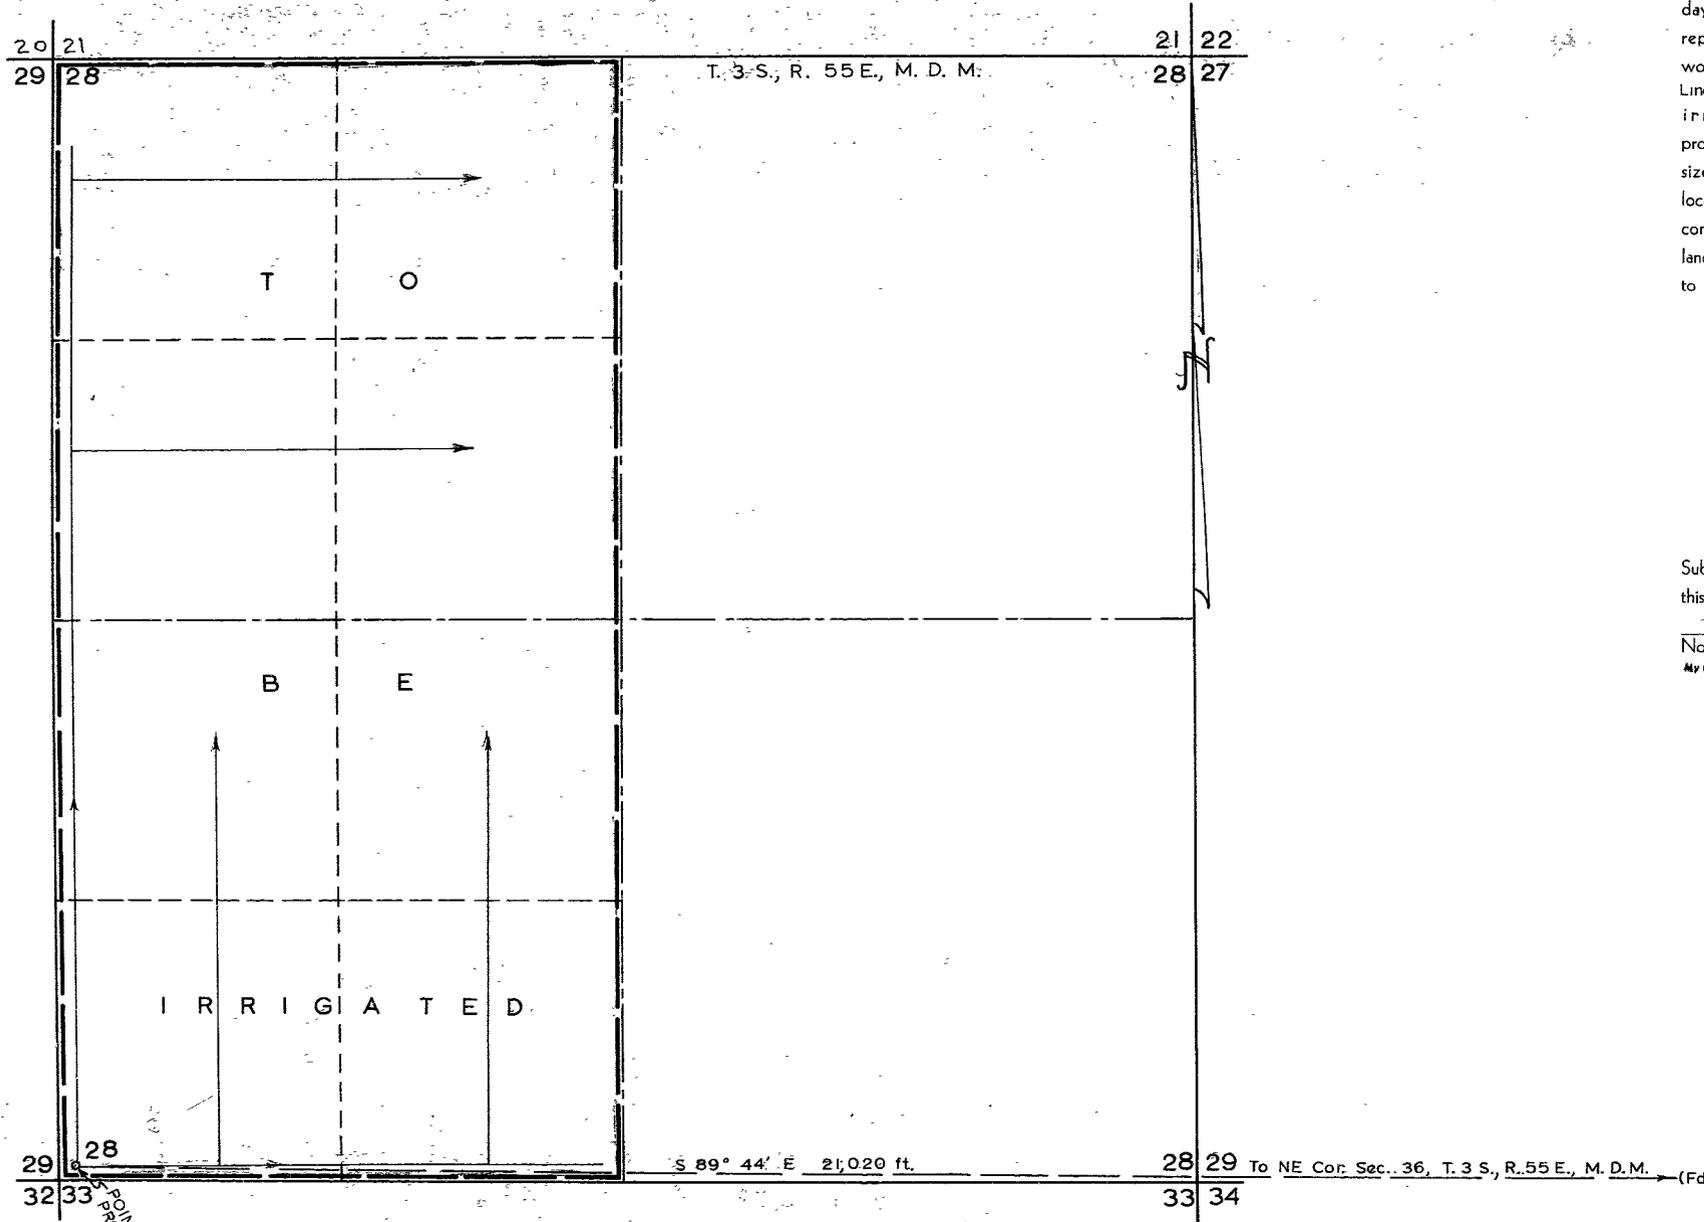

SCALE 1 in. = 400 ft.

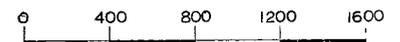

OFFICE
STATE ENGINEER
1961 APR 18 AM 10 30

POINT OF DIVERSION
PROPOSED WELL

FILED
Apr 18, 1961
STATE ENGINEER'S OFFICE

MAP TO ACCOMPANY
APPLICATION TO APPROPRIATE WATER
FOR
IRRIGATION and DOMESTIC
BY
MARY FRANCES HOLZGRAF
FROM
UNDERGROUND SOURCE

19447