


28 27 Cor. Fnd.  
33 34

27 26  
34 35

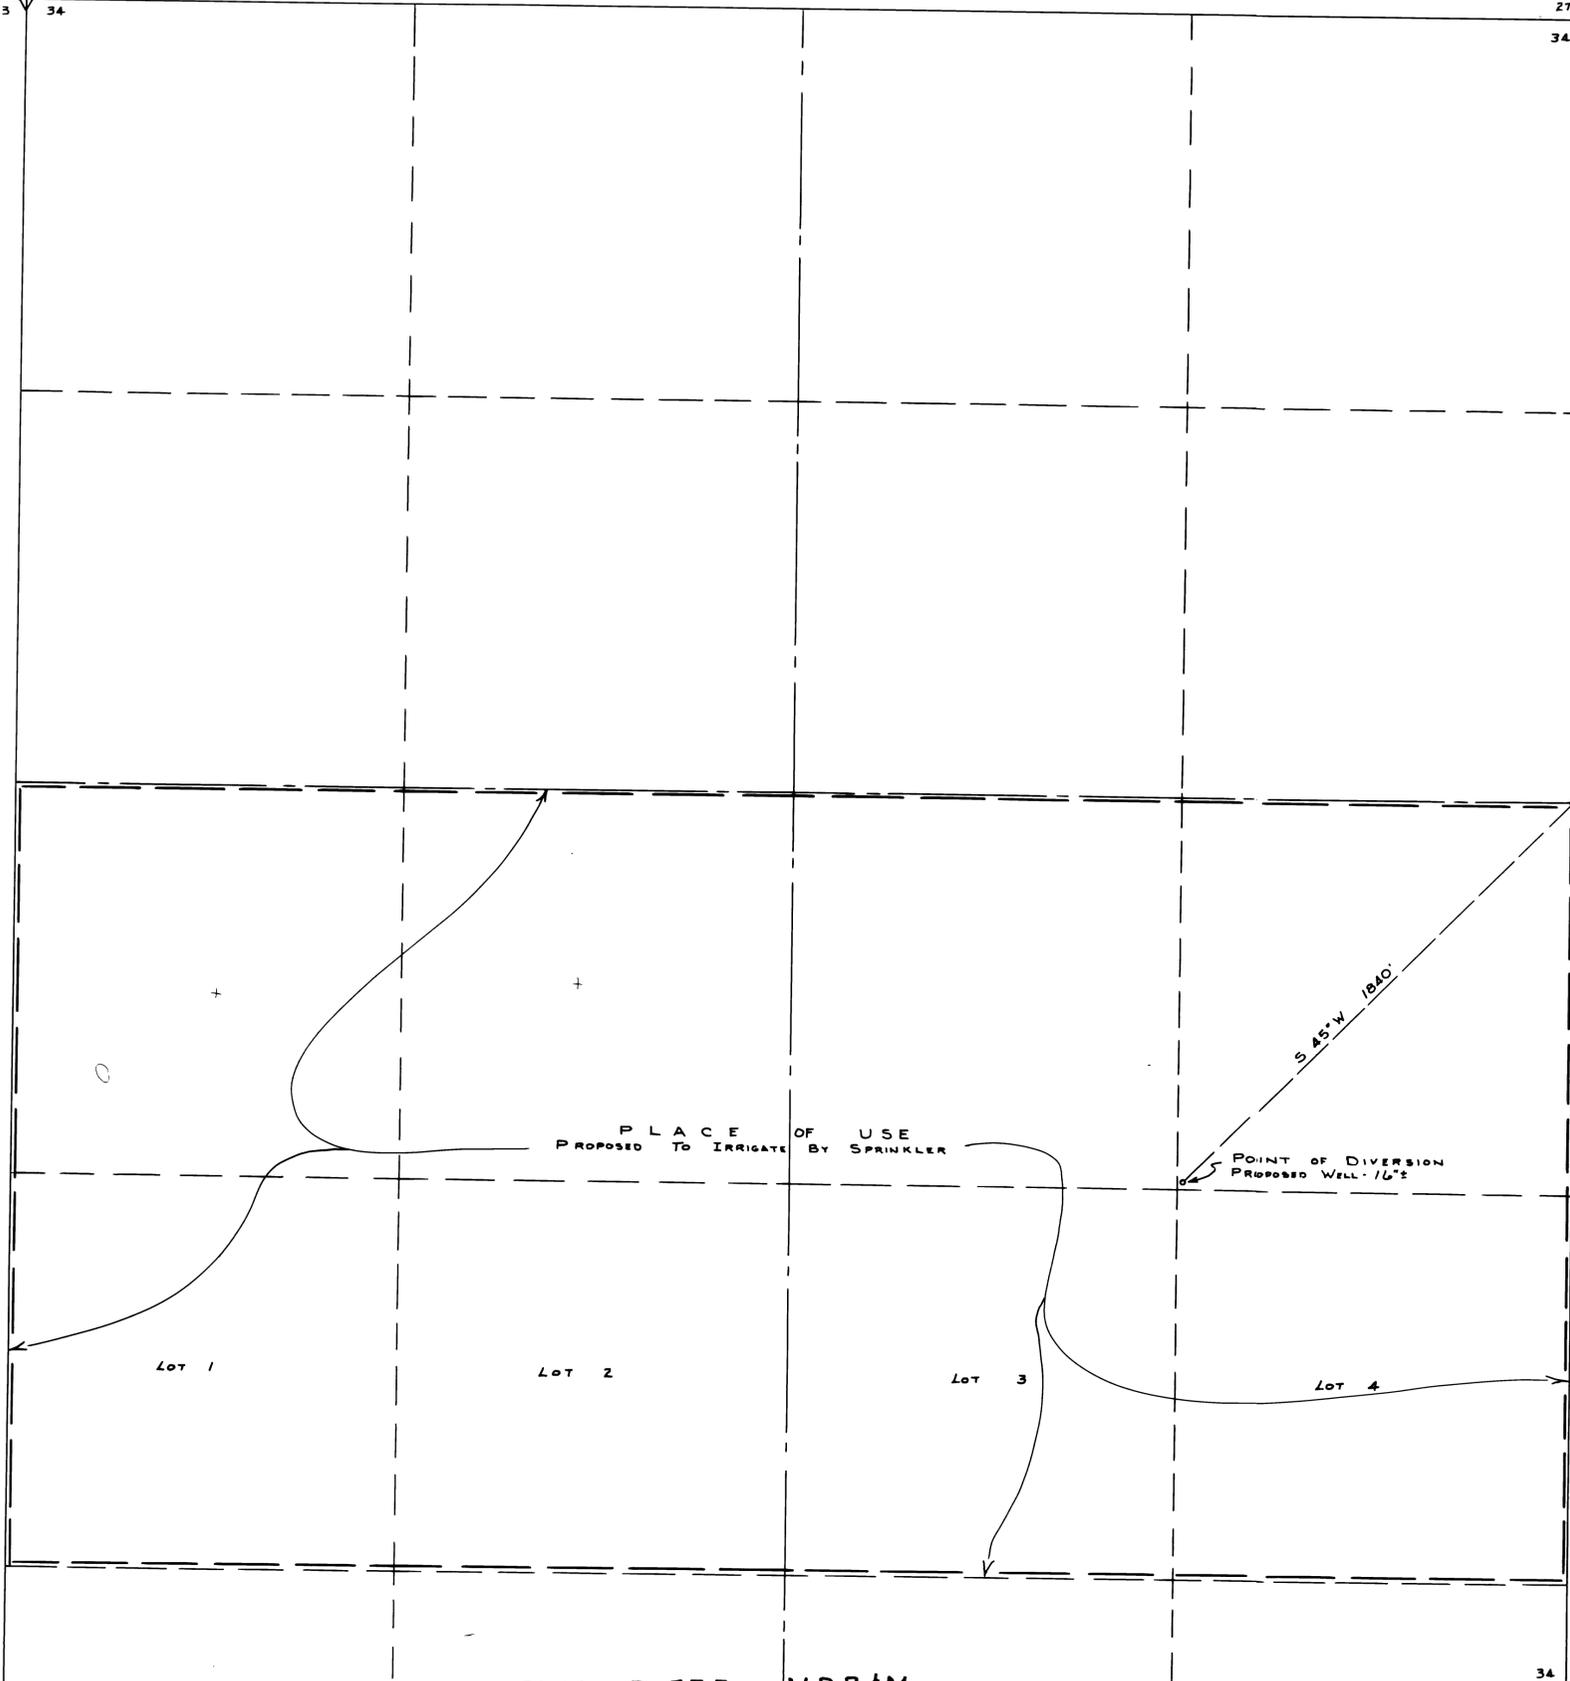

STATE OF NEVADA } s.s.  
COUNTY OF ELKO }

I, W.H. Settelmeyer, being first duly sworn, depose and say that this map consisting of one sheet has been correctly drawn to the designated scale from field notes of a survey made by me on the 23<sup>rd</sup> day of February 1961; that it truly and correctly represents the proposed location and extent of the works used to divert water from an underground source in Eureka County by Vance Boelts for irrigation purposes. That the proposed point of diversion, the approximate location and size of the diverting conduit all reservoirs or basins, the location and names of all other works which will cross or connect with the proposed works, and the boundary of all lands, showing by 40-acre subdivisions the areas proposed to be irrigated, are fully and correctly designated thereon.

*W.H. Settelmeyer*  
STATE WATER RIGHTS SURVEYOR

Subscribed and sworn to before me this 14<sup>th</sup> day of April 1961.

*Frank Weirauch*  
NOTARY PUBLIC IN AND FOR ELKO COUNTY, NEVADA  
My Commission Expires Feb. 3, 1963.

0 200 500 1000 1500  
Scale 1" = 300'

T.L. 33 34  
STATE ENGINEER

1961 APR 20 PM 2 57

T 21 N R 53 E M.D.B. & M.  
T 20 N R 53 E

FILED  
April 20, 1961  
STATE ENGINEER'S OFFICE

MAP  
TO ACCOMPANY APPLICATION  
TO APPROPRIATE WATER  
FOR IRRIGATION  
BY VANCE BOELTS FROM  
AN UNDERGROUND SOURCE

19492