

STATE OF NEVADA } ss.
 County of White Pine }

I, Robert W. Millard, being first duly sworn, depose and say that this map, consisting of one sheet, has been correctly drawn to the designated scale from field notes of a survey made under my supervision and direction between the 20th and 22nd days of November, 1960; that it truly and correctly represents the proposed location and extent of the works used to divert water from OWENS SPRINGS in WHITE PINE County, by

PIERRE V. PARIS


for irrigation purposes. That the proposed point of diversion, the approximate location and size of the diverting channel, all reservoirs or basins, the location and names of all other works which will cross or connect with the proposed works, and the boundary of all lands, showing by 40-acre subdivisions the areas proposed to be irrigated, are fully and correctly designated thereon.

[Signature]
 State Water Right Surveyor

Subscribed and sworn to before me this 14th day of December 1960.


[Signature]
 Notary Public in and for White Pine County, Nevada

My commission expires February 25, 1961

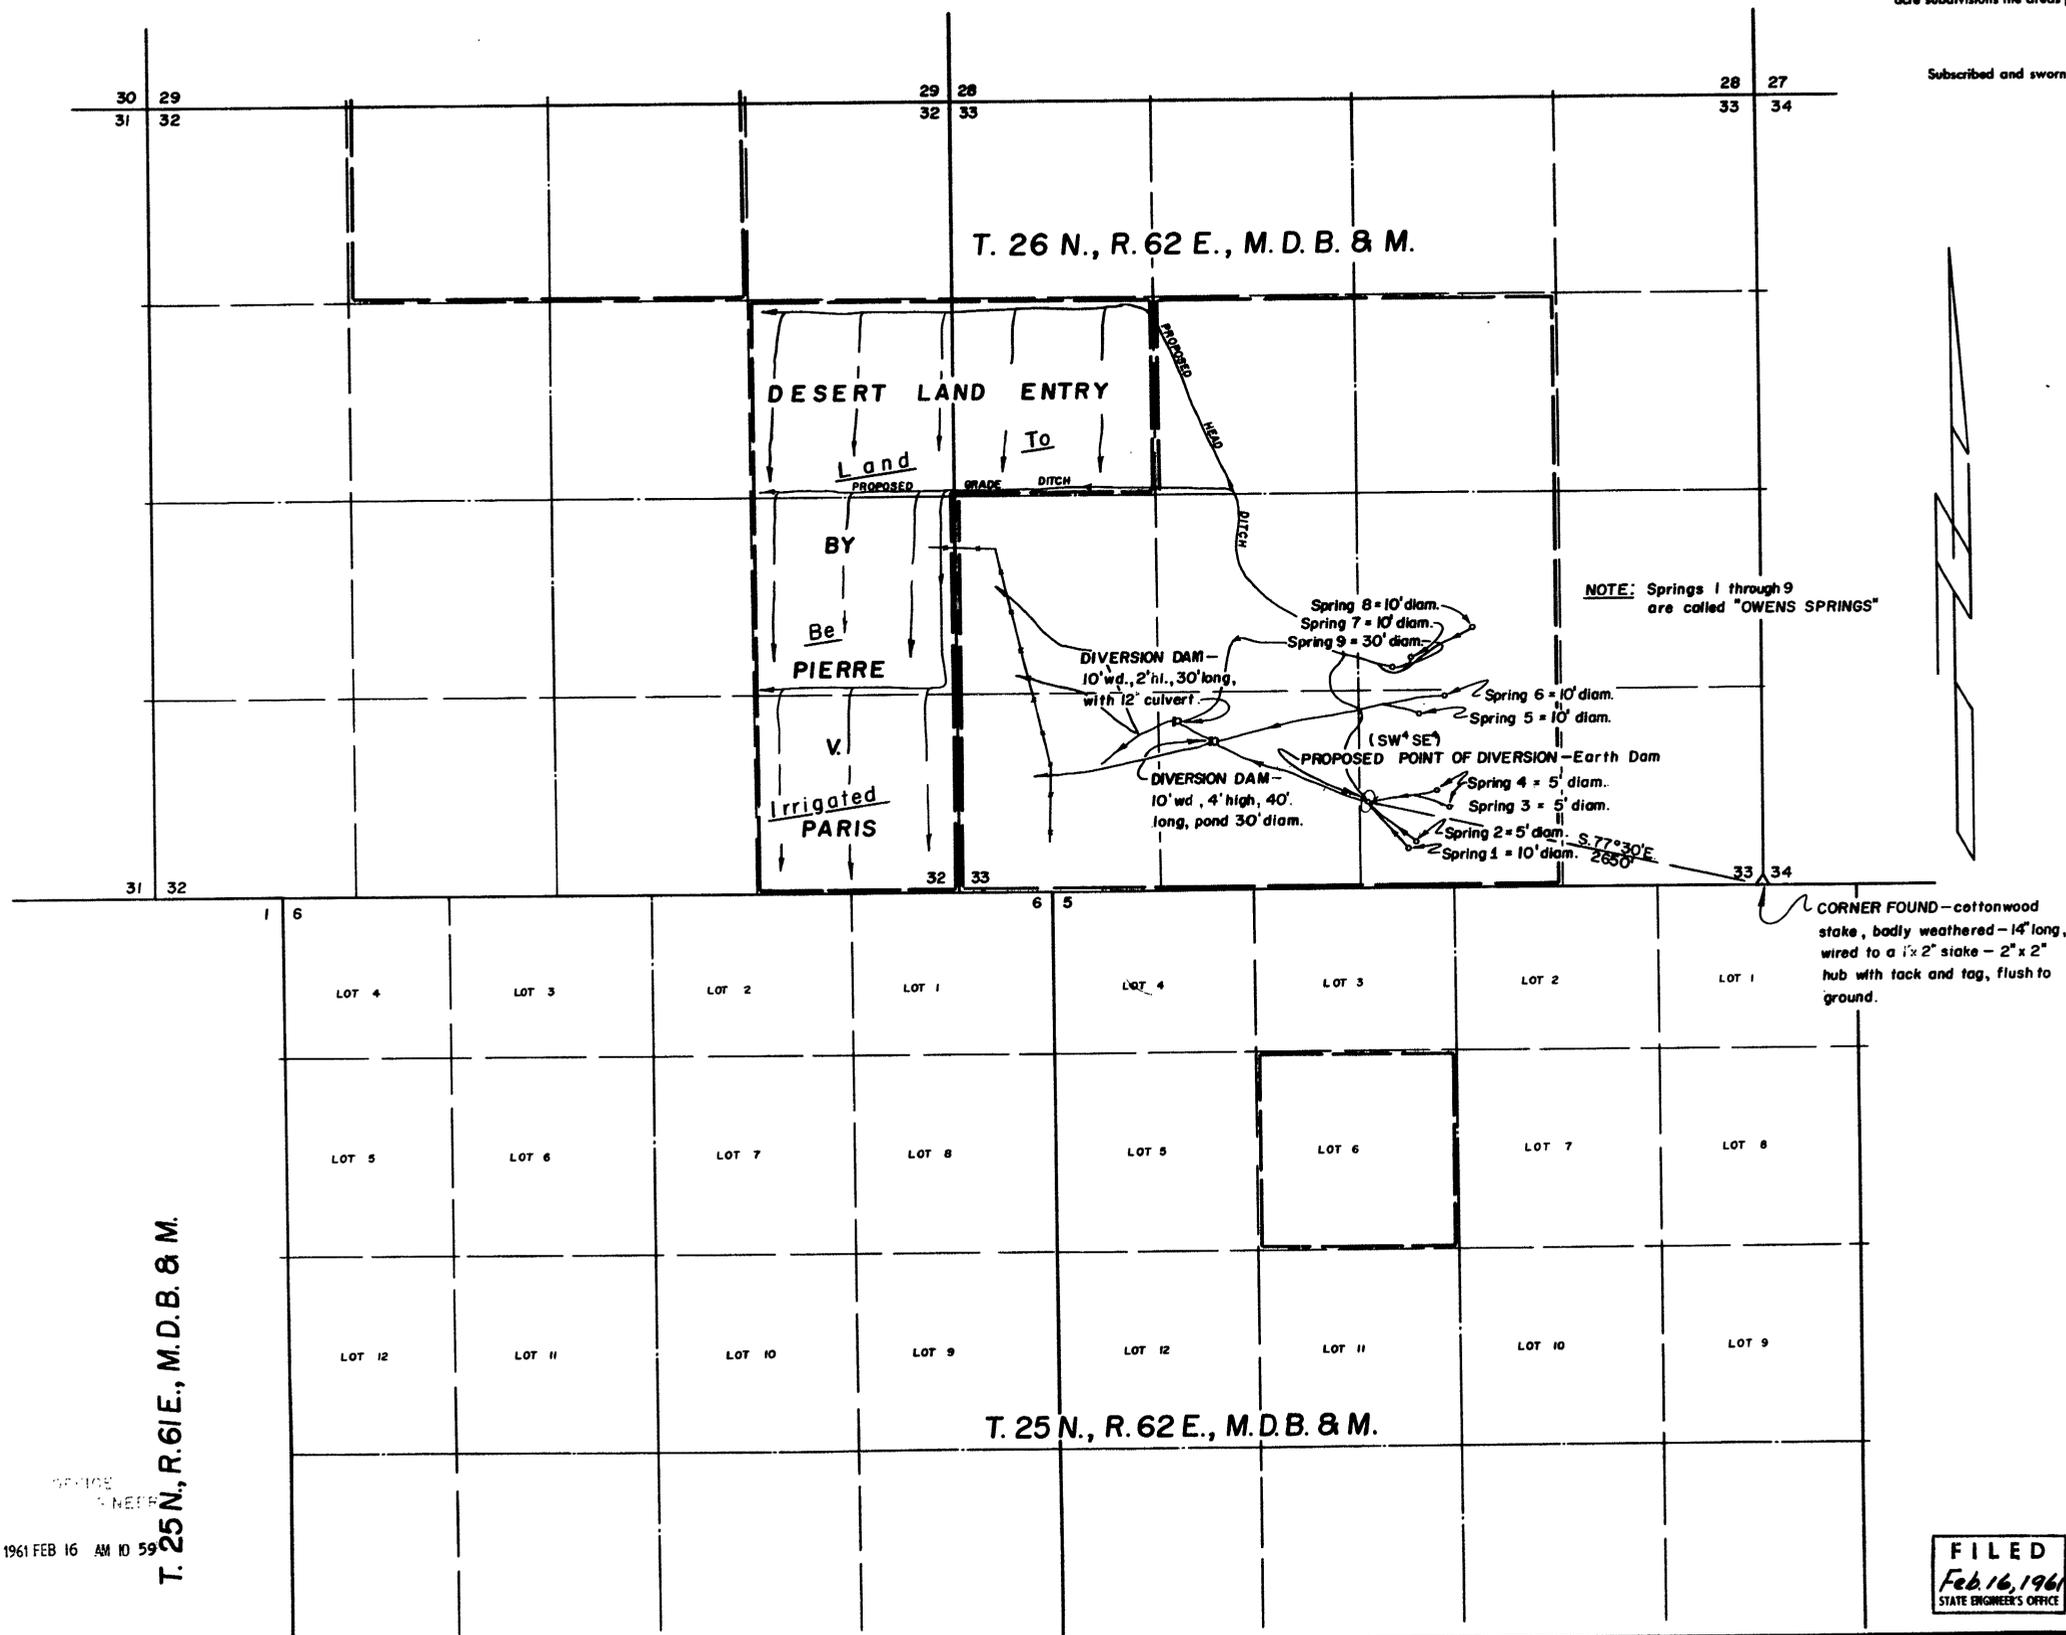

NOTE: Springs 1 through 9 are called "OWENS SPRINGS"

CORNER FOUND - cottonwood stake, badly weathered - 14" long, wired to a 1/2" x 2" stake - 2" x 2" hub with tack and tag, flush to ground.

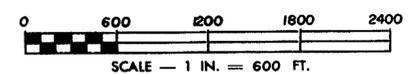

MAP TO ACCOMPANY APPLICATION
TO APPROPRIATE WATER
IRRIGATION
 FOR
 BY **PIERRE V. PARIS**
 FROM **OWENS SPRINGS**
 SURVEYED BY **F. W. MILLARD & SON** ELY, NEVADA
 12/2/60

FILED
 Feb 16, 1961
 STATE ENGINEER'S OFFICE

20785 File Under 19582

T. 25 N., R. 61 E., M. D. B. & M.
 1961 FEB 16 AM 10 59