

STATE OF NEVADA  
County of White Pine

I, Robert W. Millard, being first duly sworn, depose and say that this map, consisting of one sheet, has been correctly drawn to the designated scale from field notes of a survey made under my supervision and direction between the 24th and 26th days of January, 1961, that it truly and correctly represents the proposed location and extent of the works used to divert water from UNDERGROUND SOURCES in WHITE PINE County, by


PEARL M. RHODES

for irrigation purposes. That the proposed point of diversion, the approximate location and size of the diverting channel, all reservoirs or basins, the location and names of all other works which will cross or connect with the proposed works, and the boundary of all lands, showing by 40-acre subdivisions the areas proposed to be irrigated, are fully and correctly designated thereon.

*Robert W. Millard*  
State Water Right Surveyor


Subscribed and sworn to before me this 9th day of March 1961.

*Margaret A. Millard*  
Notary Public in and for White Pine County, Nevada  
My commission expires February 25, 1965

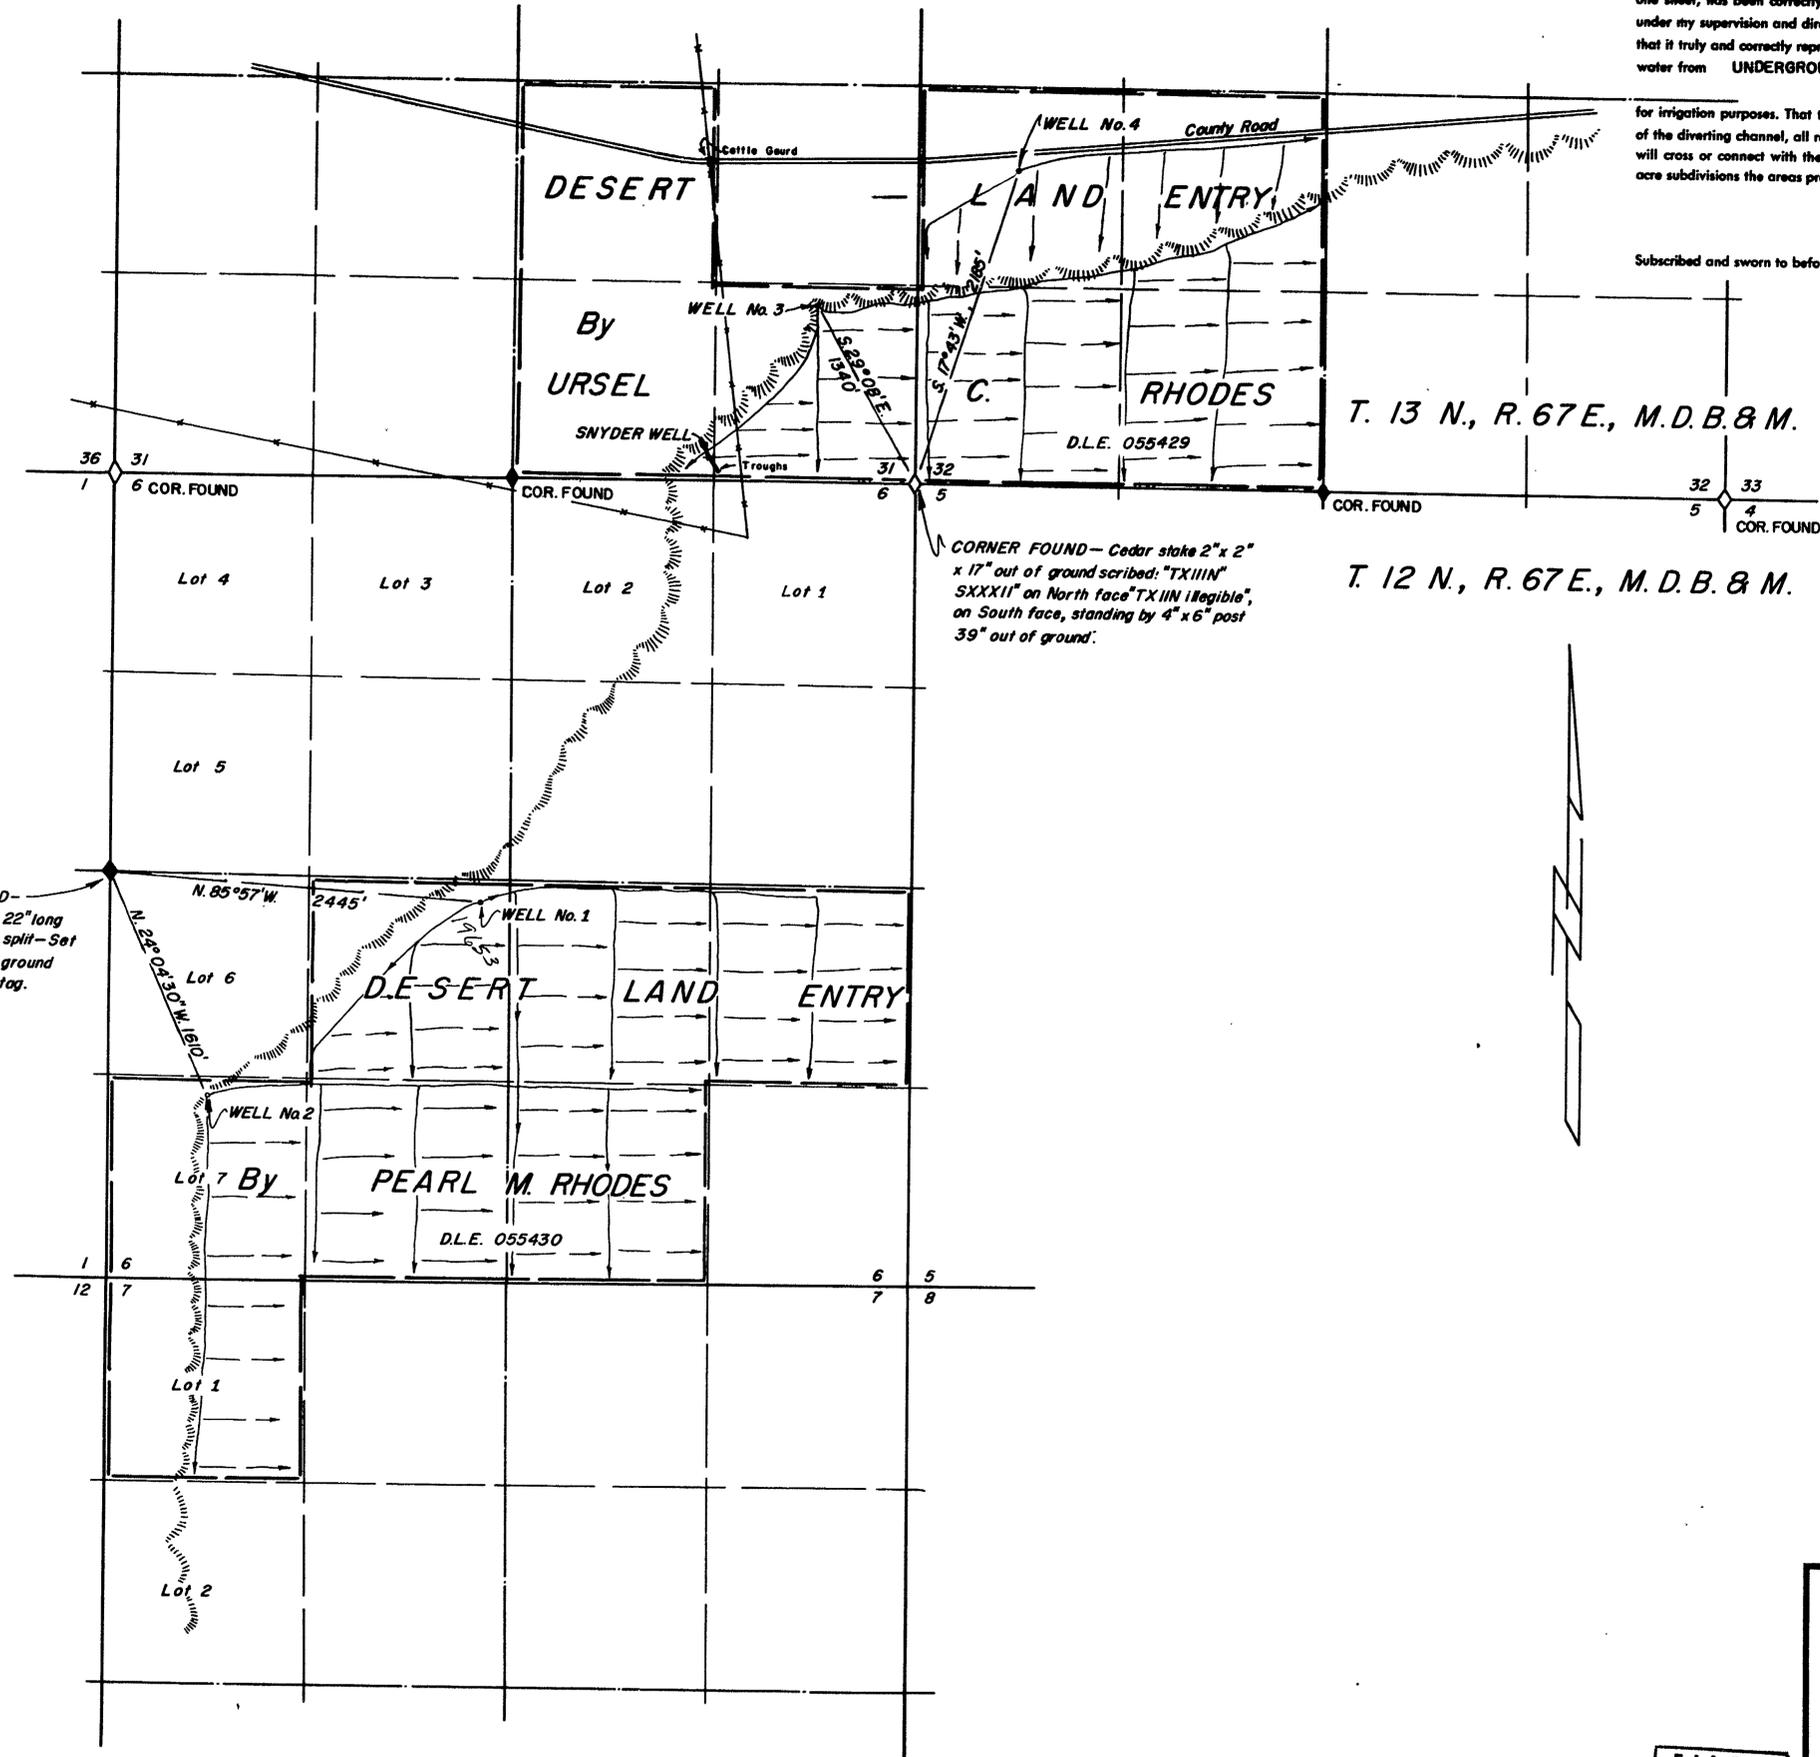

CORNER FOUND - Cedar stake 2" x 2" x 17" out of ground scribed: "TXIIIN" SXXXII" on North face "TX IIN illegible", on South face, standing by 4" x 6" post 39" out of ground.

COR. FOUND - Piece cedar 22" long 2" diam., badly split - Set 1 1/2" flush to ground with tack and tag.

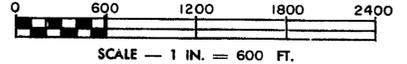

OFFICE  
ENGINEER  
1961 MAR 13 AM 11 01

FILED  
March 13 1961  
STATE ENGINEER'S OFFICE

**MAP TO ACCOMPANY APPLICATION  
TO APPROPRIATE WATER**  
FOR IRRIGATION & DOMESTIC  
BY PEARL M. RHODES  
FROM UNDERGROUND SOURCES  
SURVEYED BY F. W. MILLARD & SON, ELY, NEVADA  
3/8/61

19653

19653