

STATE OF NEVADA
County of White Pine ss.

I, Robert W. Millard, being first duly sworn, depose and say that this map, consisting of one sheet, has been correctly drawn to the designated scale from field notes of a survey made under my supervision and direction between the 24th and 26th days of January, 1961; that it truly and correctly represents the proposed location and extent of the works used to divert water from UNDERGROUND SOURCES in WHITE PINE County, by

URSEL C. RHODES


for irrigation purposes. That the proposed point of diversion, the approximate location and size of the diverting channel, all reservoirs or basins, the location and names of all other works which will cross or connect with the proposed works, and the boundary of all lands, showing by 40-acre subdivisions the areas proposed to be irrigated, are fully and correctly designated thereon.

Robert W. Millard
State Water Right Surveyor


Subscribed and sworn to before me this 9th day of March 1961.

Margaret K. Millard
Notary Public in and for White Pine County, Nevada

My commission expires February 25, 1965

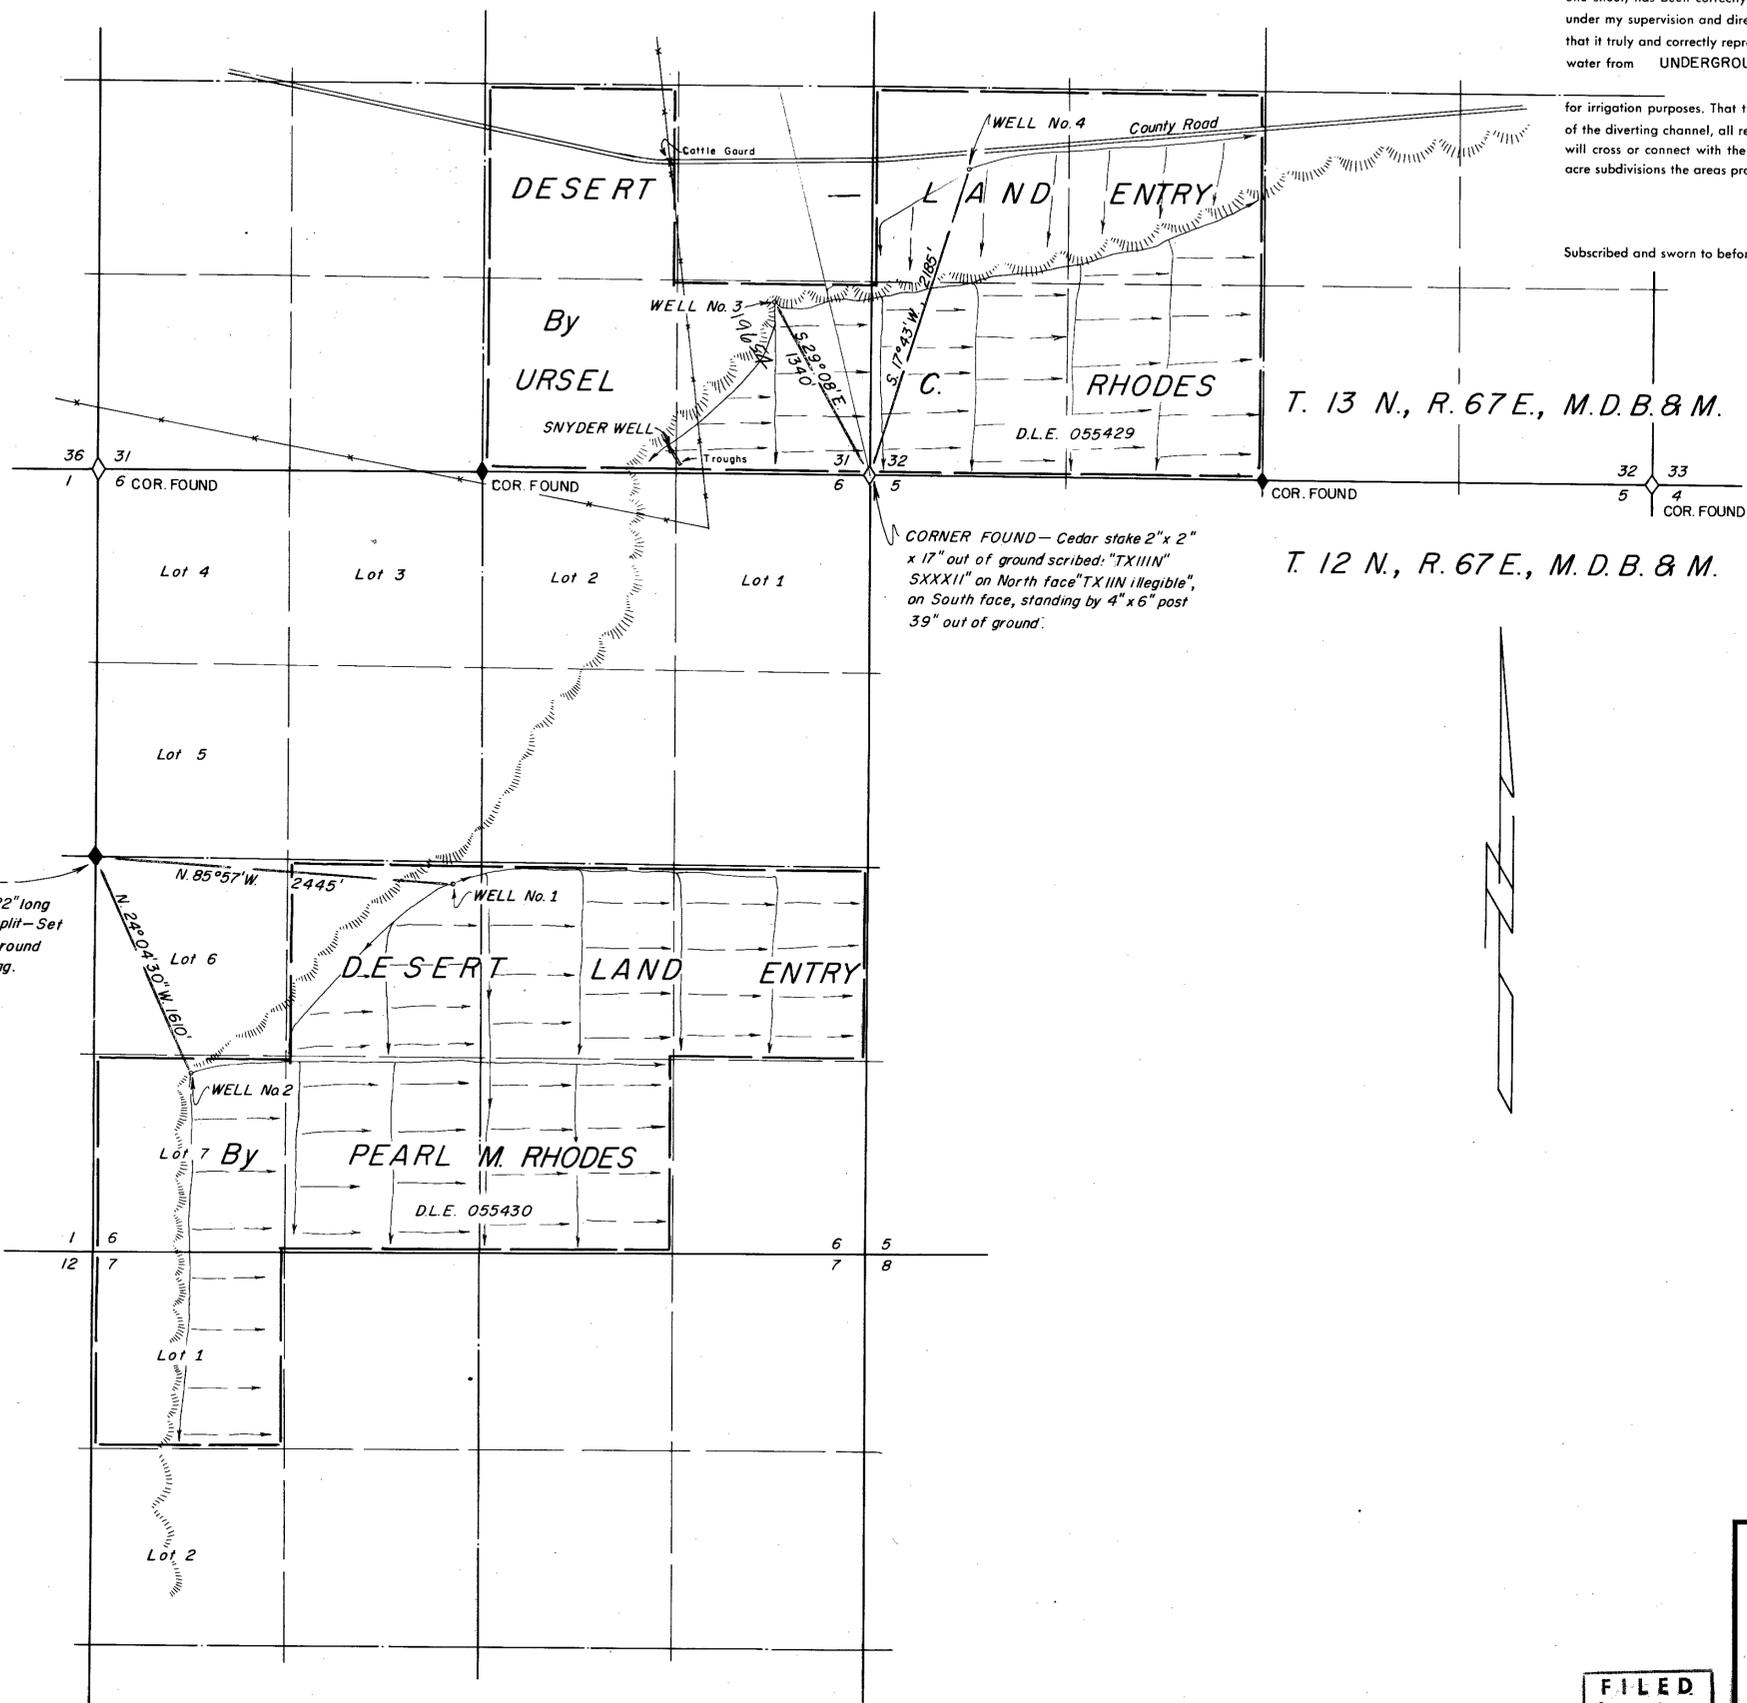

OFFICE
STATE ENGINEER
1961 MAR 13 AM 11 02

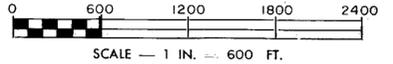

**MAP TO ACCOMPANY APPLICATION
TO APPROPRIATE WATER
FOR IRRIGATION & DOMESTIC
BY URSEL C. RHODES
FROM UNDERGROUND SOURCES
SURVEYED BY F. W. MILLARD & SON ELY, NEVADA
3/8/61**

FILED
March 13, 1961
STATE ENGINEER'S OFFICE

79524 1965 4