
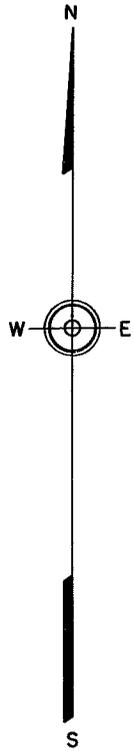


SECTION	SUBDIVISION	TOWN-SHIP	RANGE	CULTIVATED ACREAGE	DESCRIPTION OF CULTURE	DATE OF FIRST CULTURE
34	SW 1/4 SE 1/4	12 N 23 E	23 E	40	CROPLAND	
"	SE 1/4 "	" "	" "	40	"	

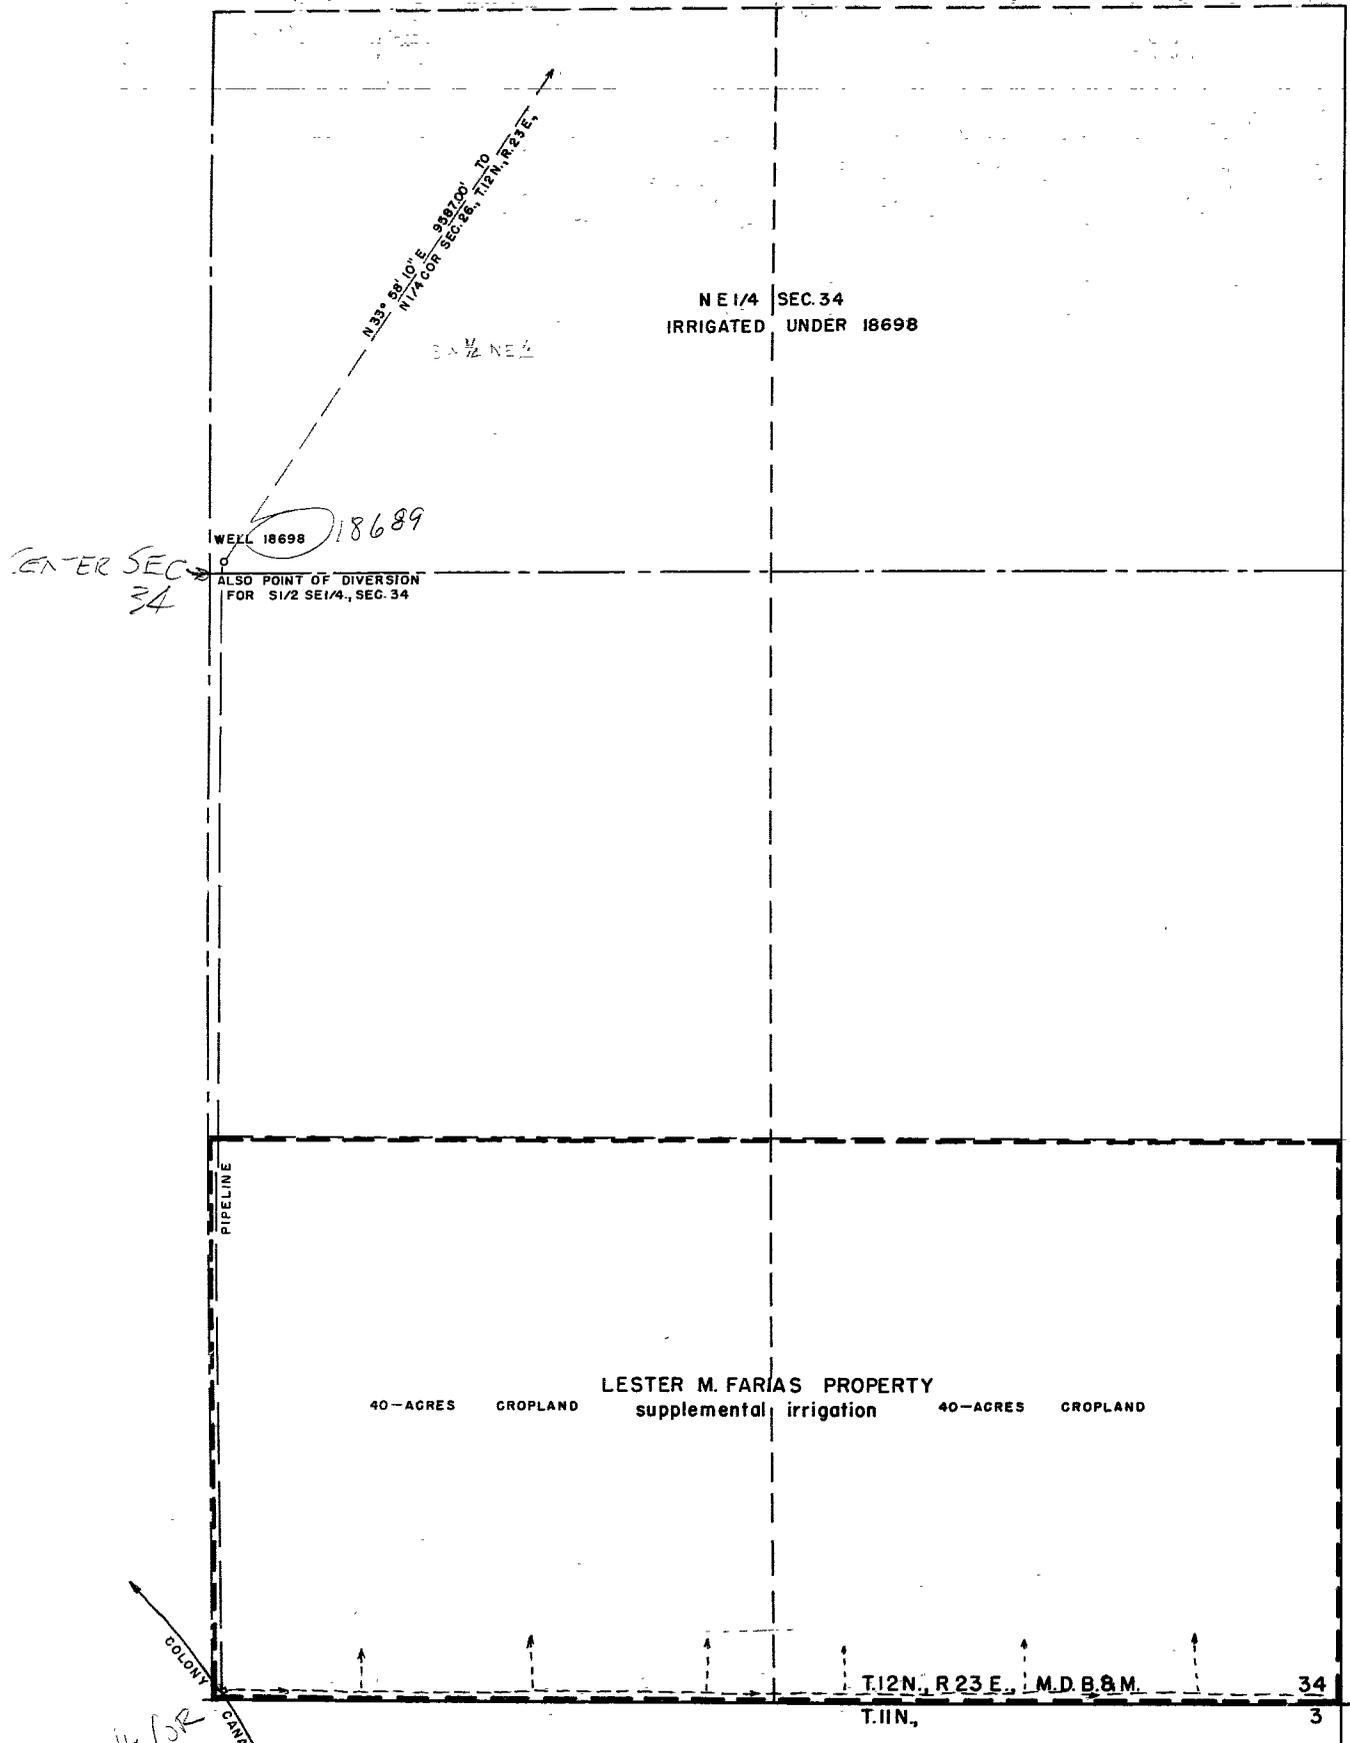

STATE OF NEVADA, } ss.
COUNTY OF ORMSBY }


I, Walter G. Reid, being first duly sworn, depose and say that this map, consisting of one sheet, has been drawn to the designated scale from field notes of a survey made by me on the 1st day of March, 1961; that it truly and correctly represents the proposed location and extent of the works used to divert water from an underground source, in Lyon County, by Lester M. Farias, for irrigation purposes. That the proposed point of diversion, the approximate location and size of the diverting channel, all reservoirs or basins, the location and names of all other works which will cross or connect with the proposed works, and the boundary of all lands, showing by 40-acre subdivisions the areas proposed to be irrigated, are fully and correctly designated thereon.

Walter G. Reid
State Water Right Surveyor

Subscribed and sworn to before me this 20th day of March, 1961

Mr. Lida Sheward
Notary Public in and for Ormsby County, Nevada.

My Commission Expires July 1, 1963

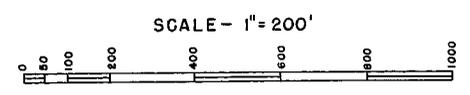

1961 MAR 10 PM 1 43

FILED
MAR 10, 1961
STATE ENGINEER'S OFFICE

MAP
TO ACCOMPANY APPLICATION
TO APPROPRIATE WATER
FOR IRRIGATION
BY LESTER M. FARIAS
FROM UNDERGROUND SOURCES

19659

19659