

STATE OF NEVADA  
County of White Pine ss.

I, Robert W. Millard, being first duly sworn, depose and say that this map, consisting of one sheet, has been correctly drawn to the designated scale from field notes of a survey made under my supervision and direction between the 3rd and 14th days of April, 1961, that it truly and correctly represents the proposed location and extent of the works used to divert water from UNDERGROUND SOURCES in LINCOLN County, by

RAYMOND C. GERLACH


for irrigation purposes. That the proposed point of diversion, the approximate location and size of the diverting channel, all reservoirs or basins, the location and names of all other works which will cross or connect with the proposed works, and the boundary of all lands, showing by 40-acre subdivisions the areas proposed to be irrigated, are fully and correctly designated thereon.

*Robert W. Millard*  
State Water Right Surveyor


Subscribed and sworn to before me this 23rd day of April 1961.

*Raymond C. Gerlach*  
Notary Public in and for White Pine County, Nevada

My commission expires Feb. 25, 1965

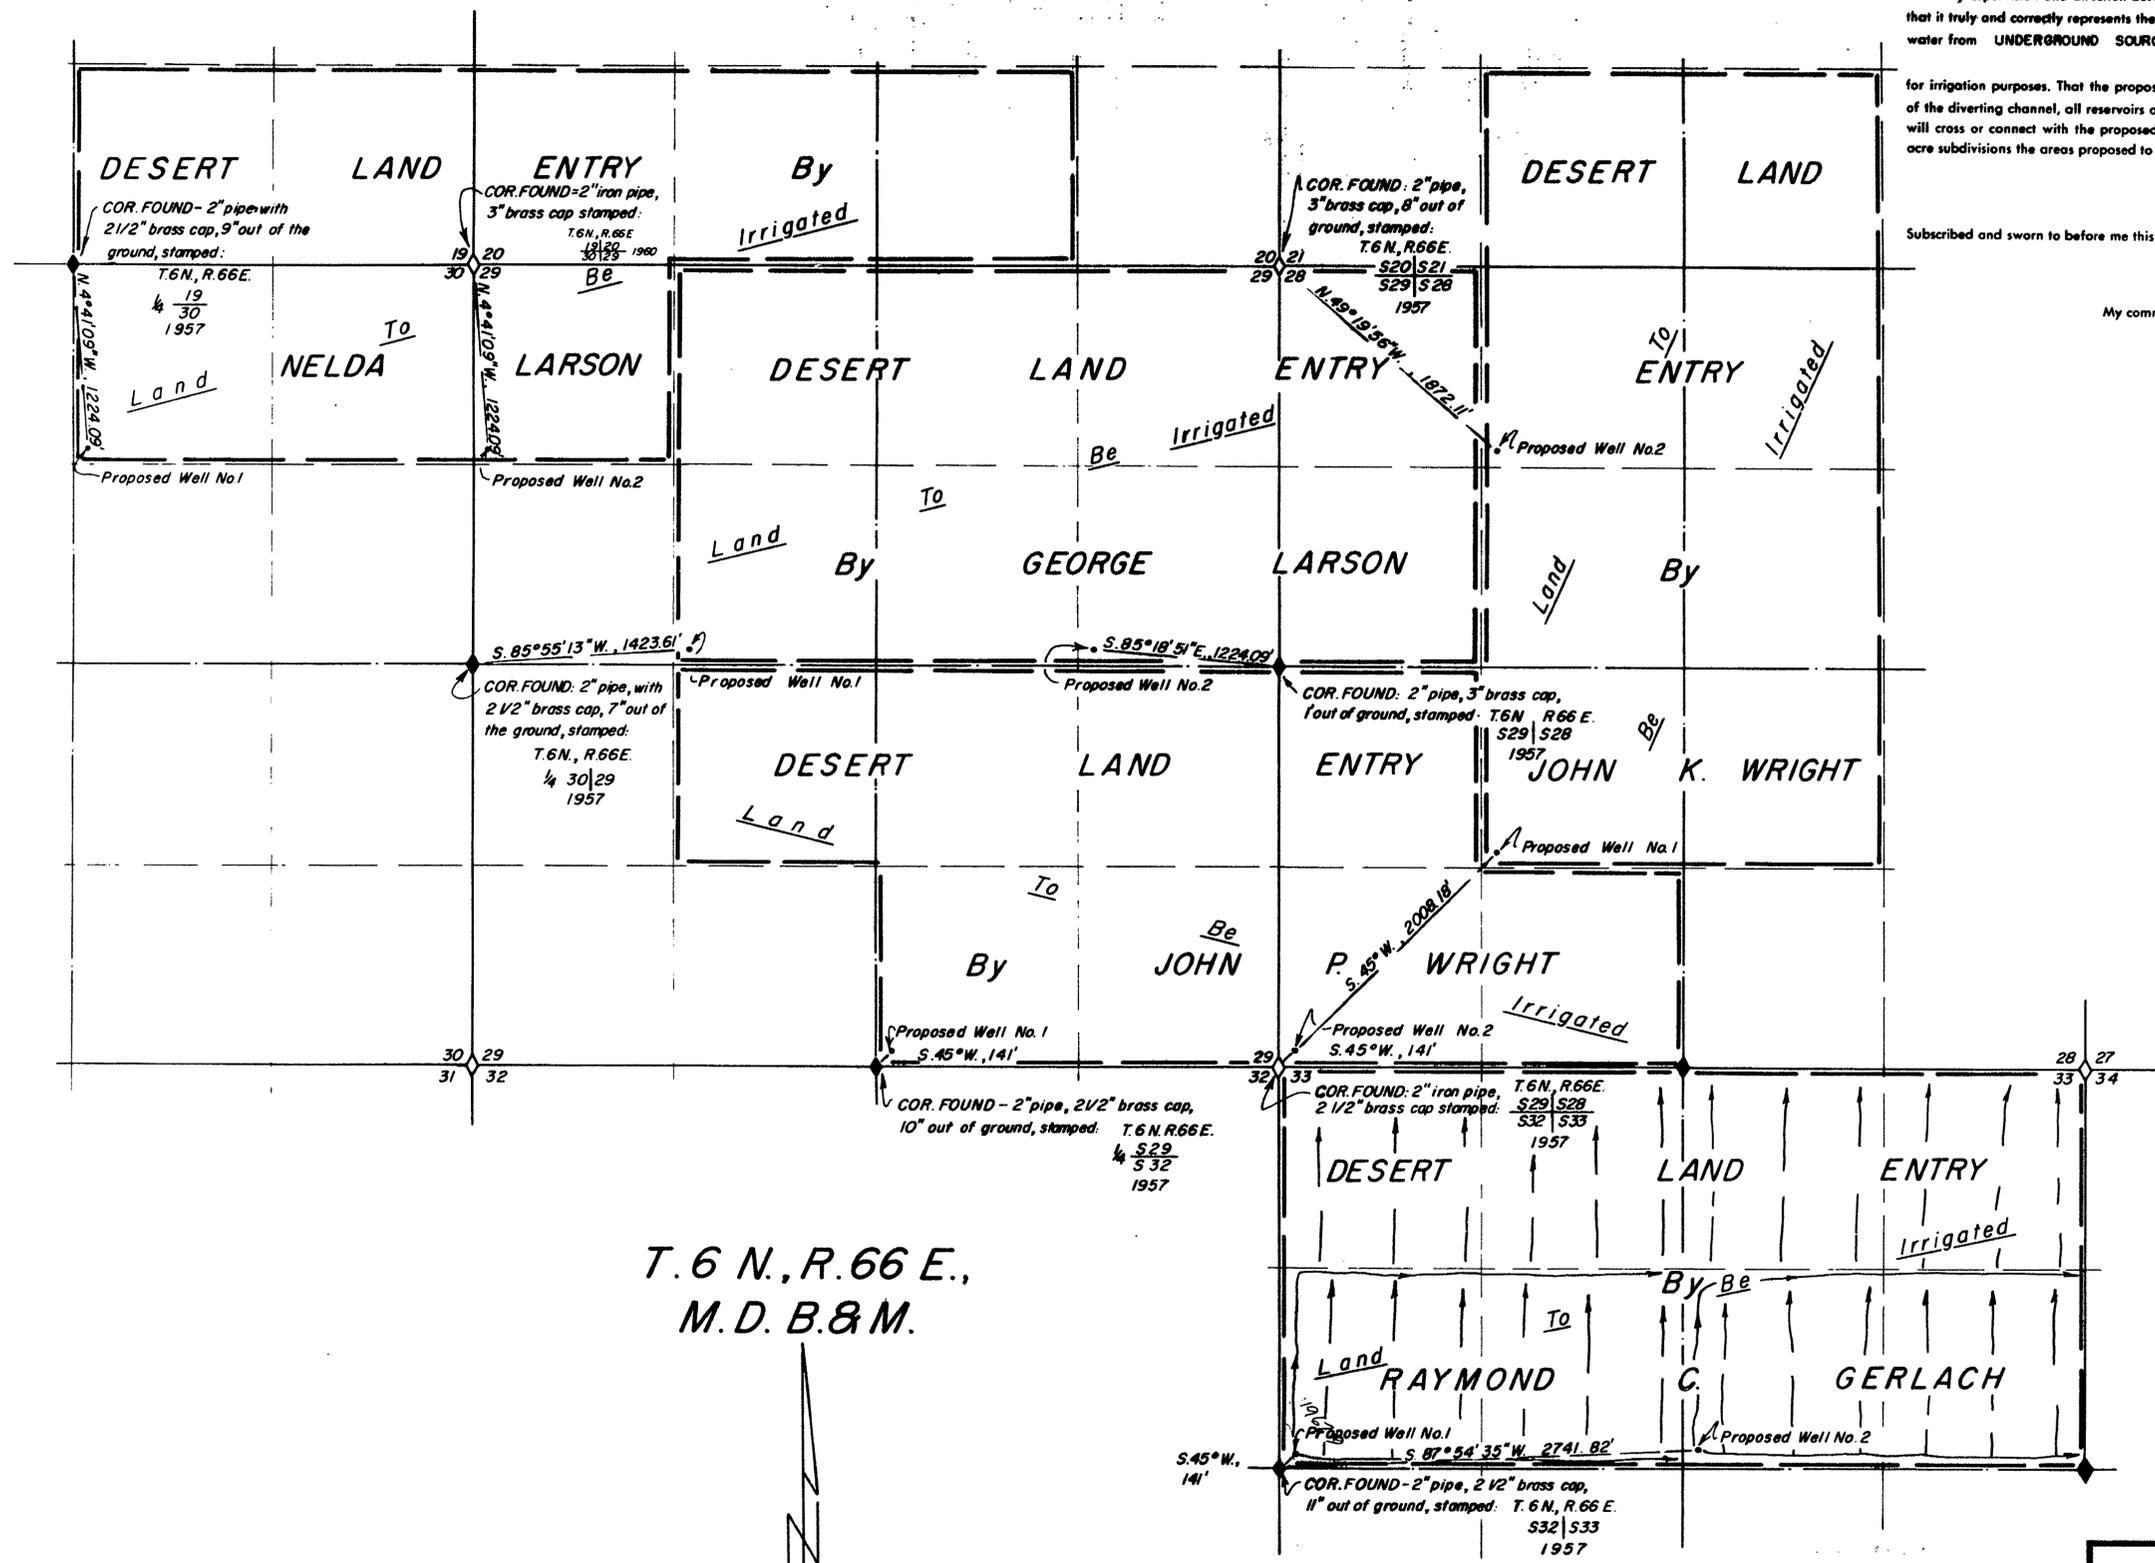

T. 6 N., R. 66 E.,  
M. D. B. & M.

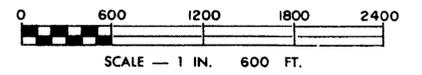

OFFICE  
STATE ENGINEER  
1961 APR 25 AM 9:25

FILED  
April 26, 1961  
STATE ENGINEER'S OFFICE

**MAP TO ACCOMPANY APPLICATION  
TO APPROPRIATE WATER  
FOR IRRIGATION & DOMESTIC  
BY RAYMOND C. GERLACH  
FROM UNDERGROUND SOURCES**  
SURVEYED BY F. W. MILLARD & SON ELY, NEVADA  
4 / 16 / 61

19679