

STATE OF NEVADA } ss.
County of White Pine }

I, Robert W. Millard, being first duly sworn, depose and say that this map, consisting of one sheet, has been correctly drawn to the designated scale from field notes of a survey made under my supervision and direction between the 3rd and 14th days of April, 1961, that it truly and correctly represents the proposed location and extent of the works used to divert water from UNDERGROUND SOURCES in LINCOLN County, by

JOHN P. WRIGHT


for irrigation purposes. That the proposed point of diversion, the approximate location and size of the diverting channel, all reservoirs or basins, the location and names of all other works which will cross or connect with the proposed works, and the boundary of all lands, showing by 40-acre subdivisions the areas proposed to be irrigated, are fully and correctly designated thereon.

Robert W. Millard
State Water Right Surveyor


Subscribed and sworn to before me this 23rd day of April 1961.

Margaret K. Richard
Notary Public in and for White Pine County, Nevada

My commission expires Feb. 25, 1965

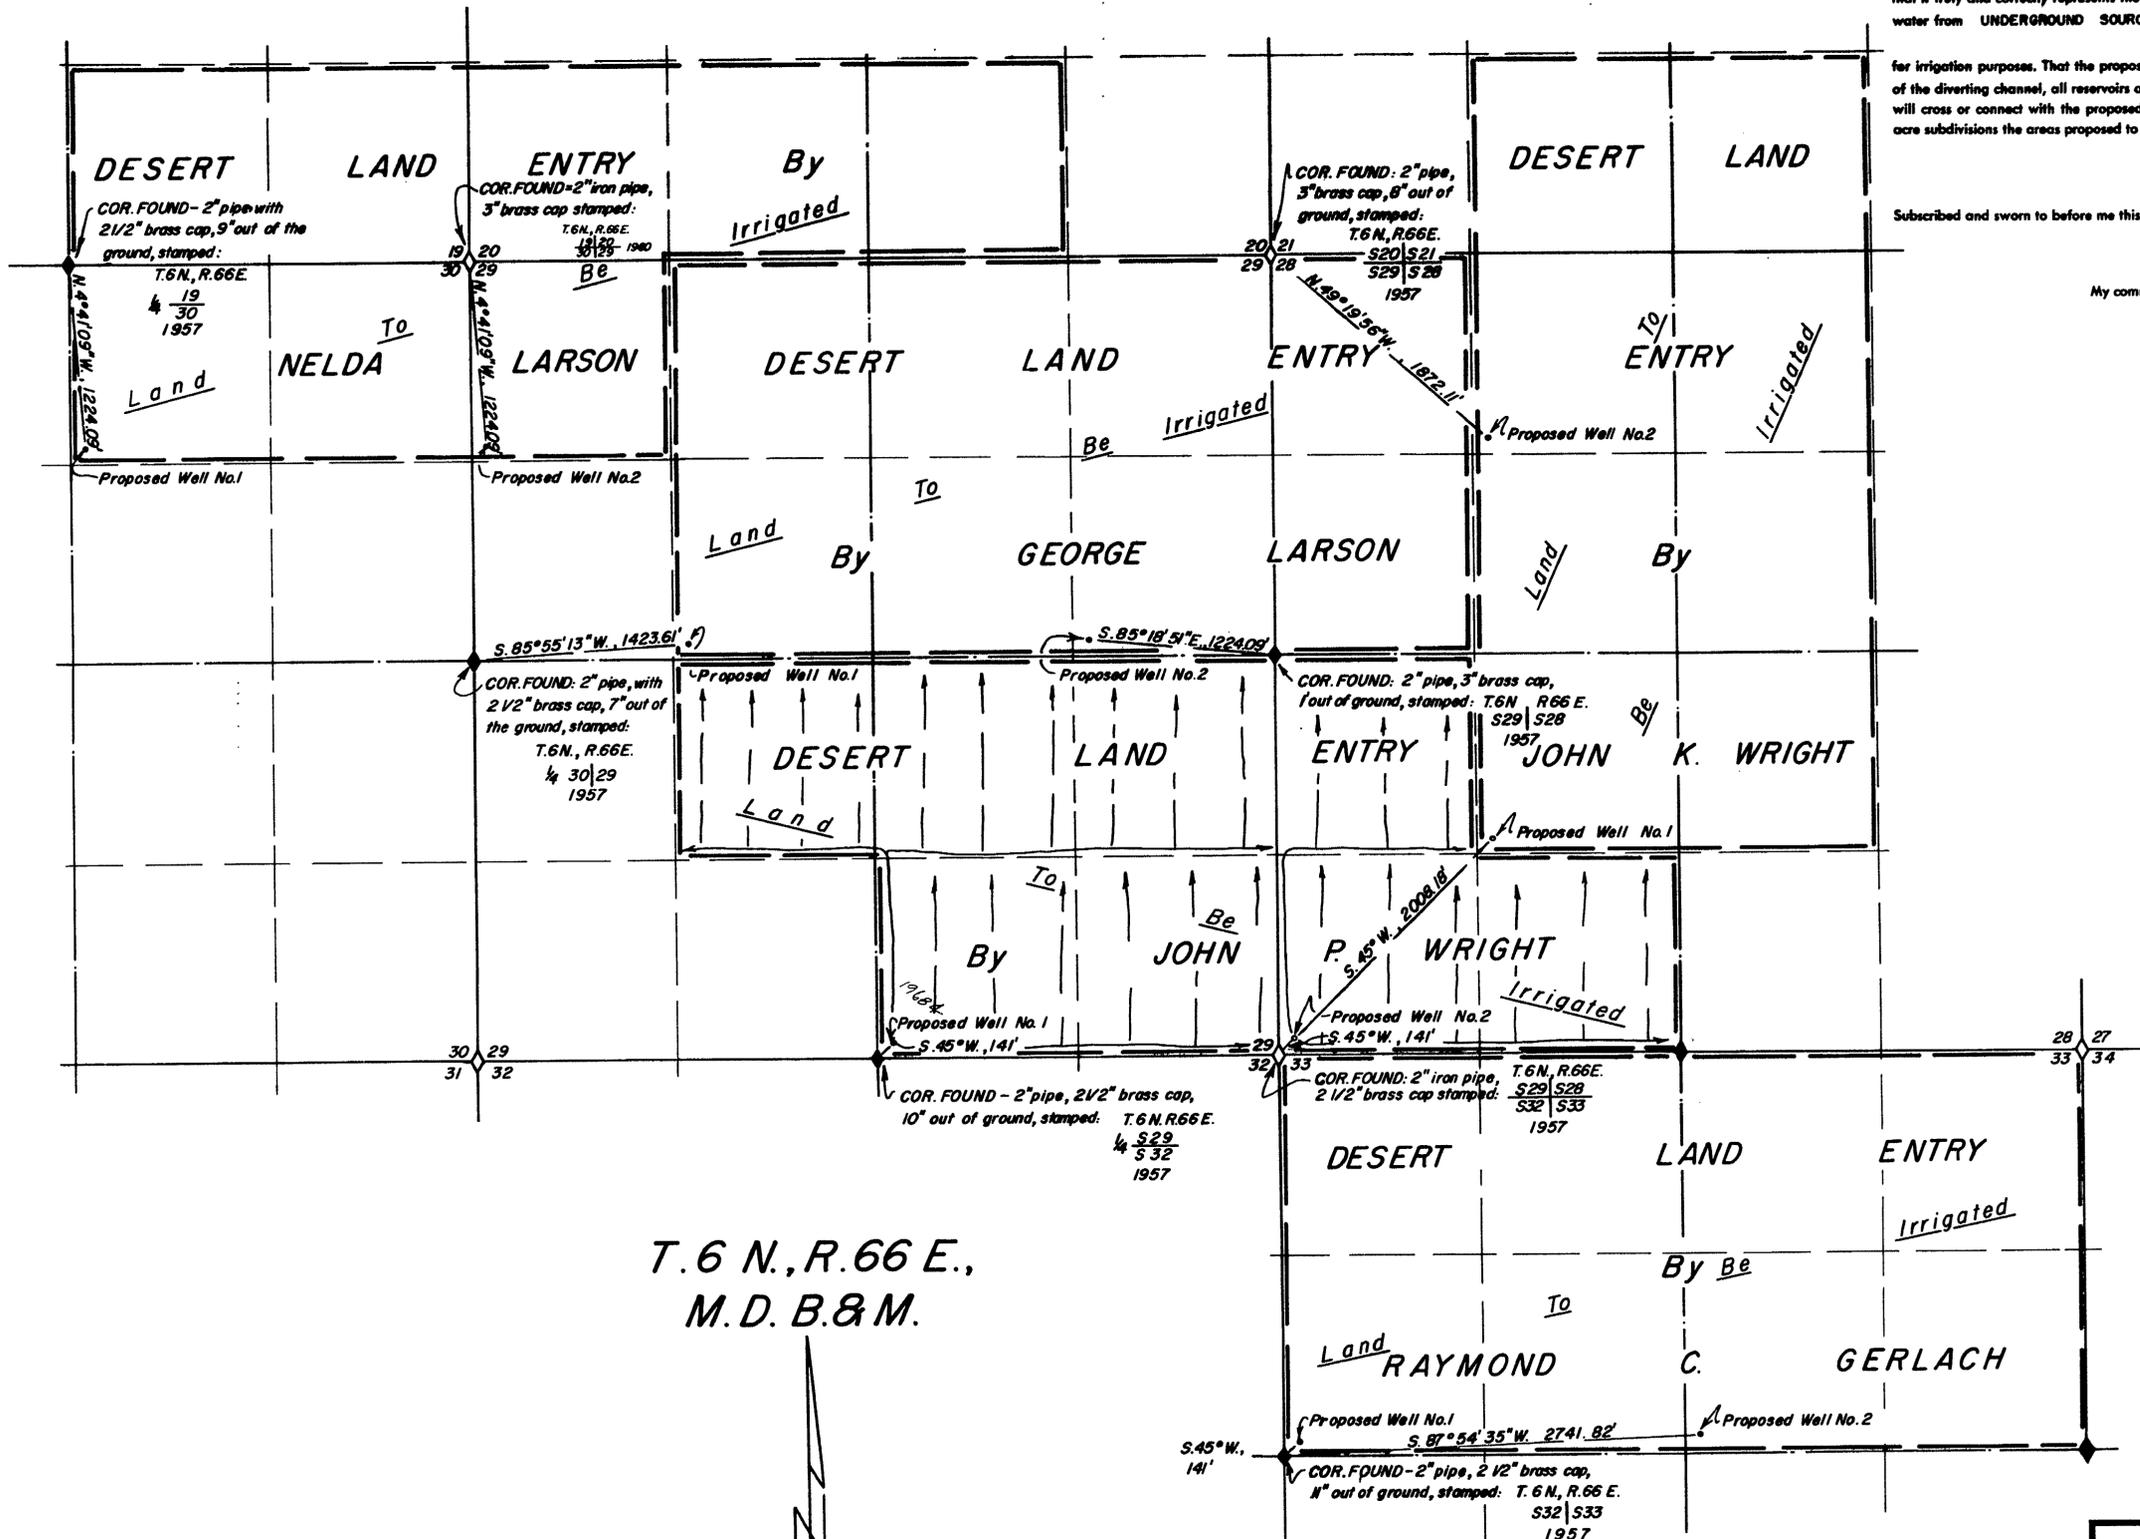

T. 6 N., R. 66 E.,
M. D. B. & M.

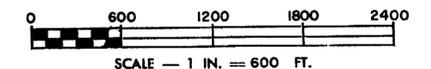

OFFICE
STATE ENGINEER
1961 APR 26 10 9 28

FILED
April 26, 1961
STATE ENGINEER'S OFFICE

MAP TO ACCOMPANY APPLICATION
TO APPROPRIATE WATER
IRRIGATION & DOMESTIC
FOR
BY JOHN P. WRIGHT
FROM UNDERGROUND SOURCES
SURVEYED BY F. W. MILLARD & SON ELY, NEVADA
4 / 16 / 61

19684