
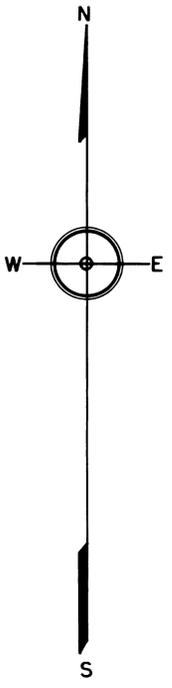


CARSON RIVER

Corner Sect. 4

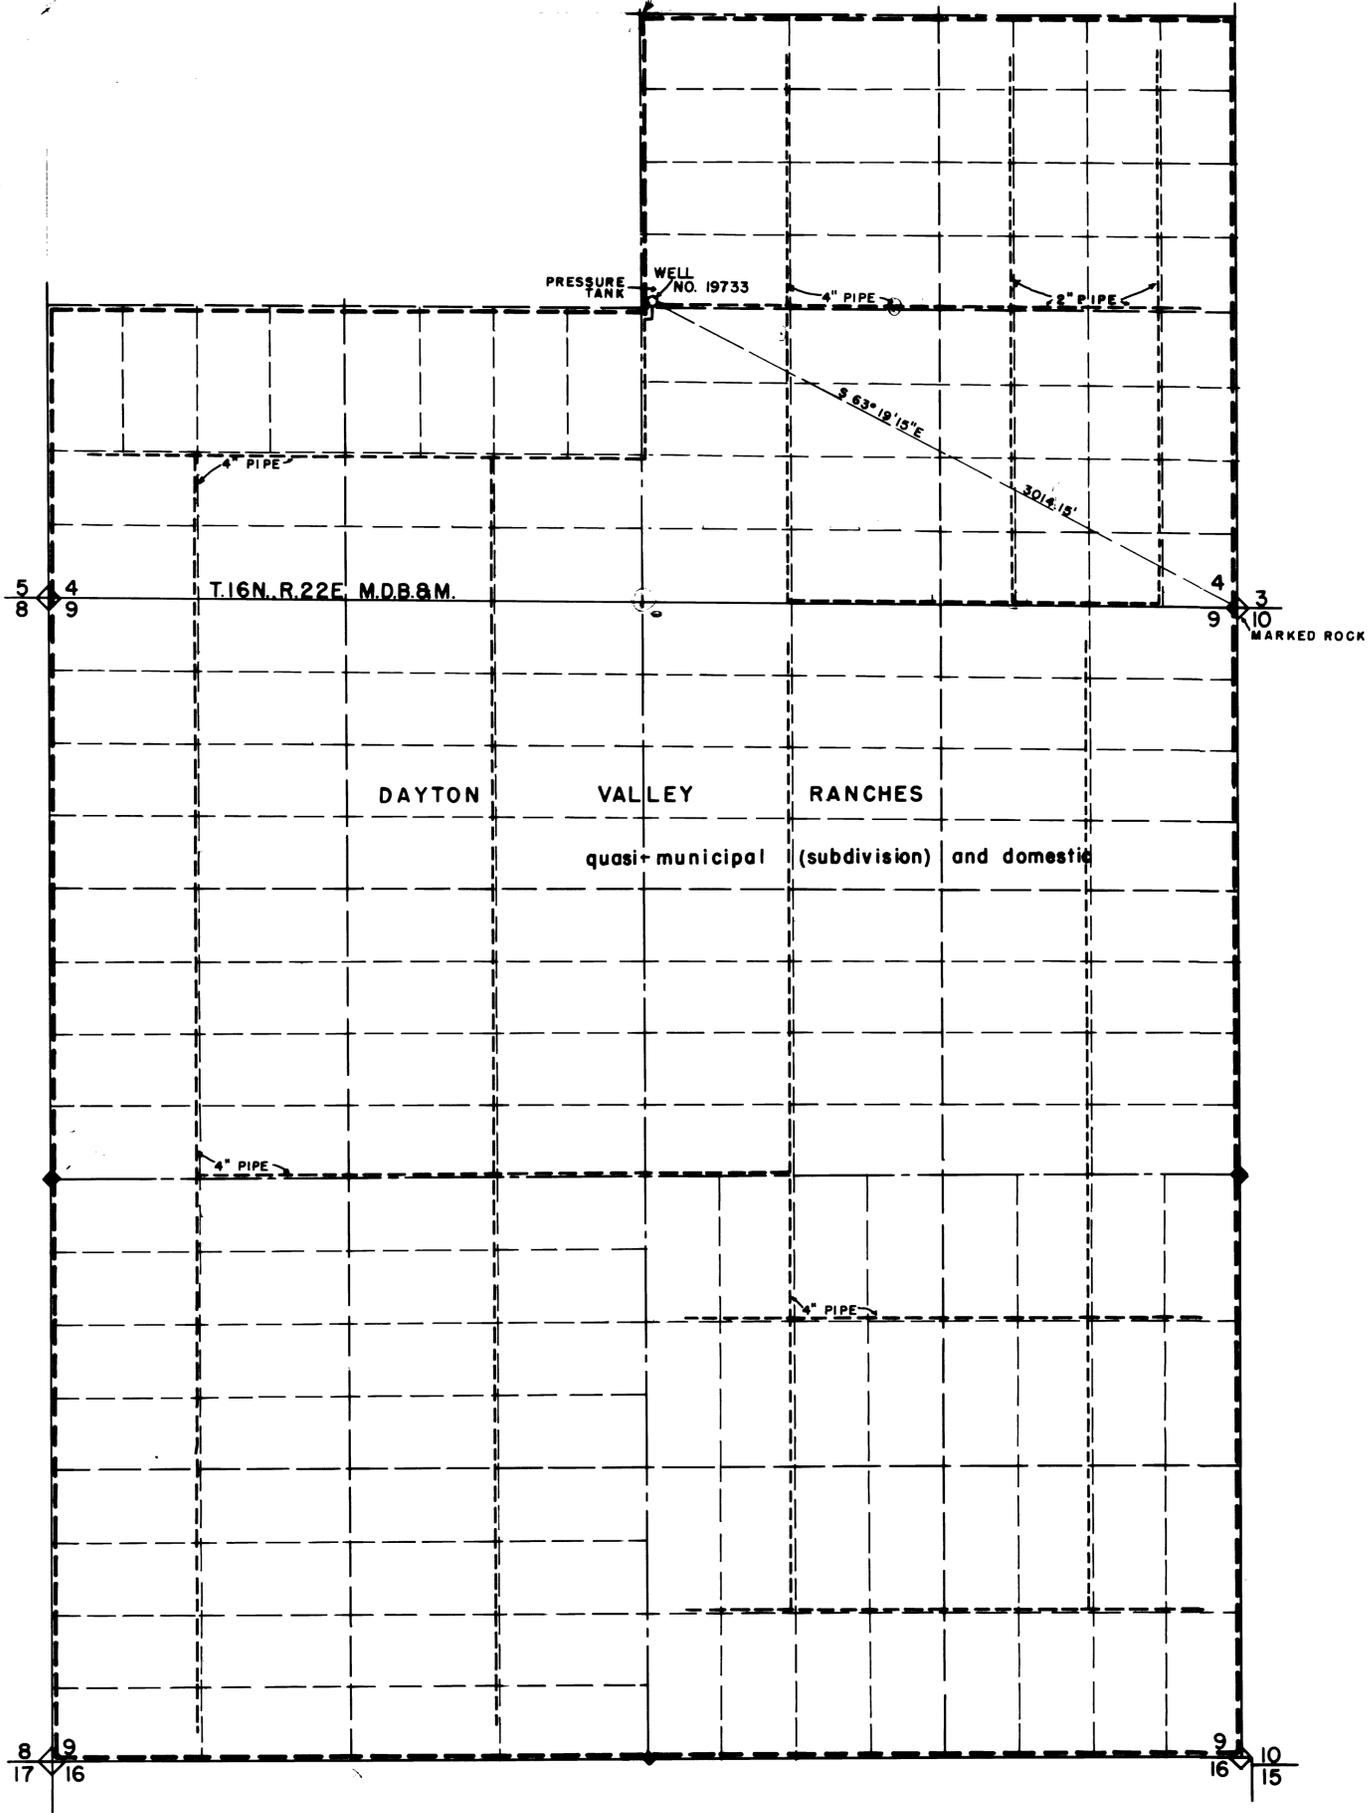


STATE OF NEVADA }
 County of Ormsby } ss

I, Walter G. Reid, being first duly sworn, depose and say that this map, consisting of one sheet, has been correctly drawn to the designated scale from field notes of a survey made by me, on February 28th, 1961; that it truly and correctly represents the proposed location and extent of the works used to divert water from an underground source in Lyon County, by Dayton Valley Ranches Water Association for quasi-municipal(subdivision) and domestic purposes. That the proposed point of diversion, the location of the places of use, the approximate size and capacity of the diverting conduit, and the location and names of all other works or streams which are crossed by or connected with said works, are fully and correctly designated hereon.

Walter G. Reid
 State Water Right Surveyor

Subscribed and sworn to before me this 13th day of June, 1961.

Mr. Willie Sherwood
 Notary Public in and for Ormsby County, Nevada.
My Commission Expires July 1, 1961

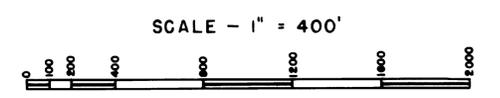

CERTIFICATE NO. 8436 ISSUED 2-7-76

CERTIFICATE NO. 6914 ISSUED 1-20-69
 6917?

FILED
 June 13, 1961
 STATE ENGINEER'S OFFICE

MAP
 TO ACCOMPANY APPLICATION
 TO APPROPRIATE WATER FOR
 QUASI-MUNICIPAL (SUBDIVISION)
 AND DOMESTIC BY
 DAYTON VALLEY RANCHES
 WATER ASSOCIATION
 FROM UNDERGROUND SOURCE

29238 24780 19733 *File Under.*