


A U.S.G.S. PANAGA AZIMUTH RESET 1958
BY NEVADA STATE DEPARTMENT OF HIGHWAYS

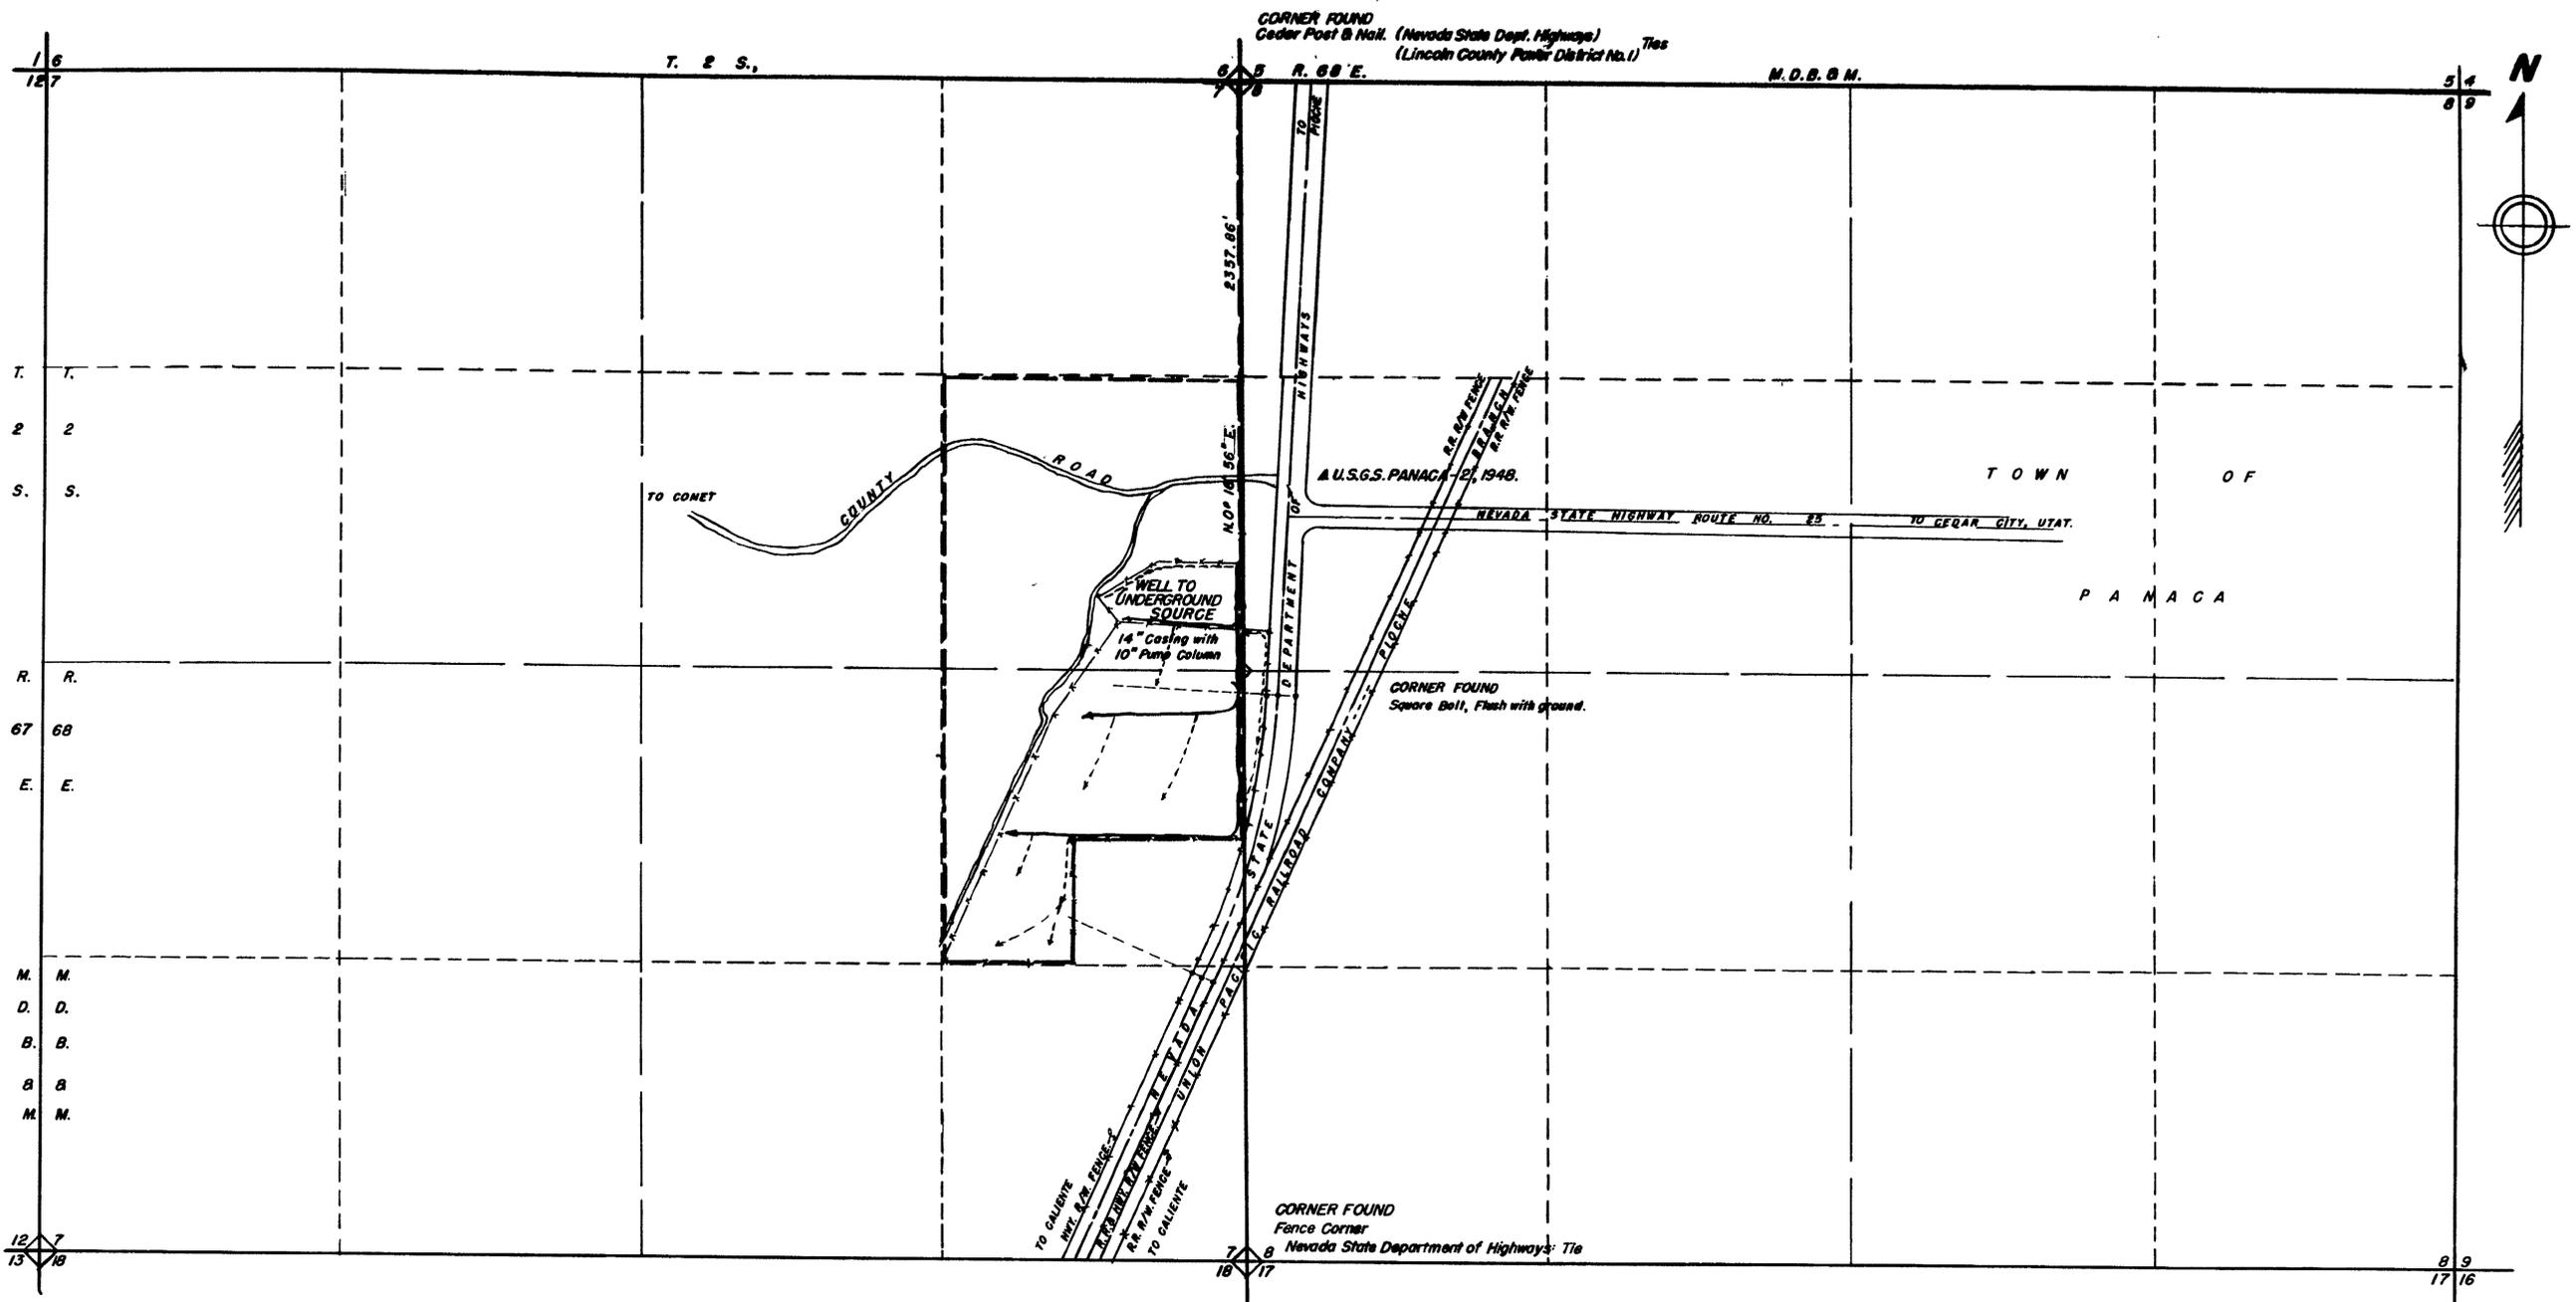

BASIS OF BEARING
U.S.G.S. PANAGA 2, 1948, TO PANAGA
AZIMUTH MARK RESET 1958 BY NEVADA
STATE HIGHWAY DEPARTMENT 1958,
183° 25' 27.9" = N. 3° 25' 27.9" E.

U.S.G.S. PANAGA 2, 1948 TO U.S.G.S.
PANAGA AZIMUTH MARK 1944.
183° 25' 27.9" = N. 3° 25' 27.9" E.


STATE OF NEVADA }
County of Lincoln } ss.

I, Charles E. Thompson, being first duly sworn, depose and say that this map, consisting of one sheet, has been correctly drawn to the designated scale from field notes of a survey made by me on the 18th day of October, 1960; that it truly and correctly represents the proposed location and extent of the works used to divert water from an underground source, in Lincoln County, by The Panaca Corporation of the Church Of Jesus Christ Of Latter-Day Saints, a corporation of the State of Utah, for irrigation purposes. That the proposed point of diversion, the approximate location and size of the diverting channel, all reservoirs or basins, the location and names of all other works which will cross or connect with the proposed works, and the boundary of all lands, showing by 40-acre subdivisions the area proposed to be irrigated, are fully and correctly designated thereon.

Charles E. Thompson
State Water Right Surveyor

Subscribed and sworn to before me this 22nd day of January, 1961.

Allen J. Adams
Notary Public in and for Salt Lake County, Utah.
My Commission expires on the 4th day of December, 1963.

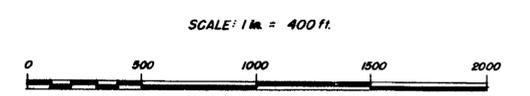

OFFICE
STATE ENGINEER
1961 APR 17 AM 10 59

FILED
April 17, 1961
STATE ENGINEER'S OFFICE

APPLICATION No.
MAP
TO ACCOMPANY APPLICATION TO APPROPRIATE
WATER FOR IRRIGATION BY
PANACA CORPORATION of the CHURCH OF
JESUS CHRIST OF LATTER-DAY SAINTS
FROM
PANACA, NEVADA.

19753