


PLACE OF USE 15  
 THE NE 1/4 OF THE NE 1/4 OF SEC. 8,  
 T. 27 S., R. 59 E., M.D.B. & M.

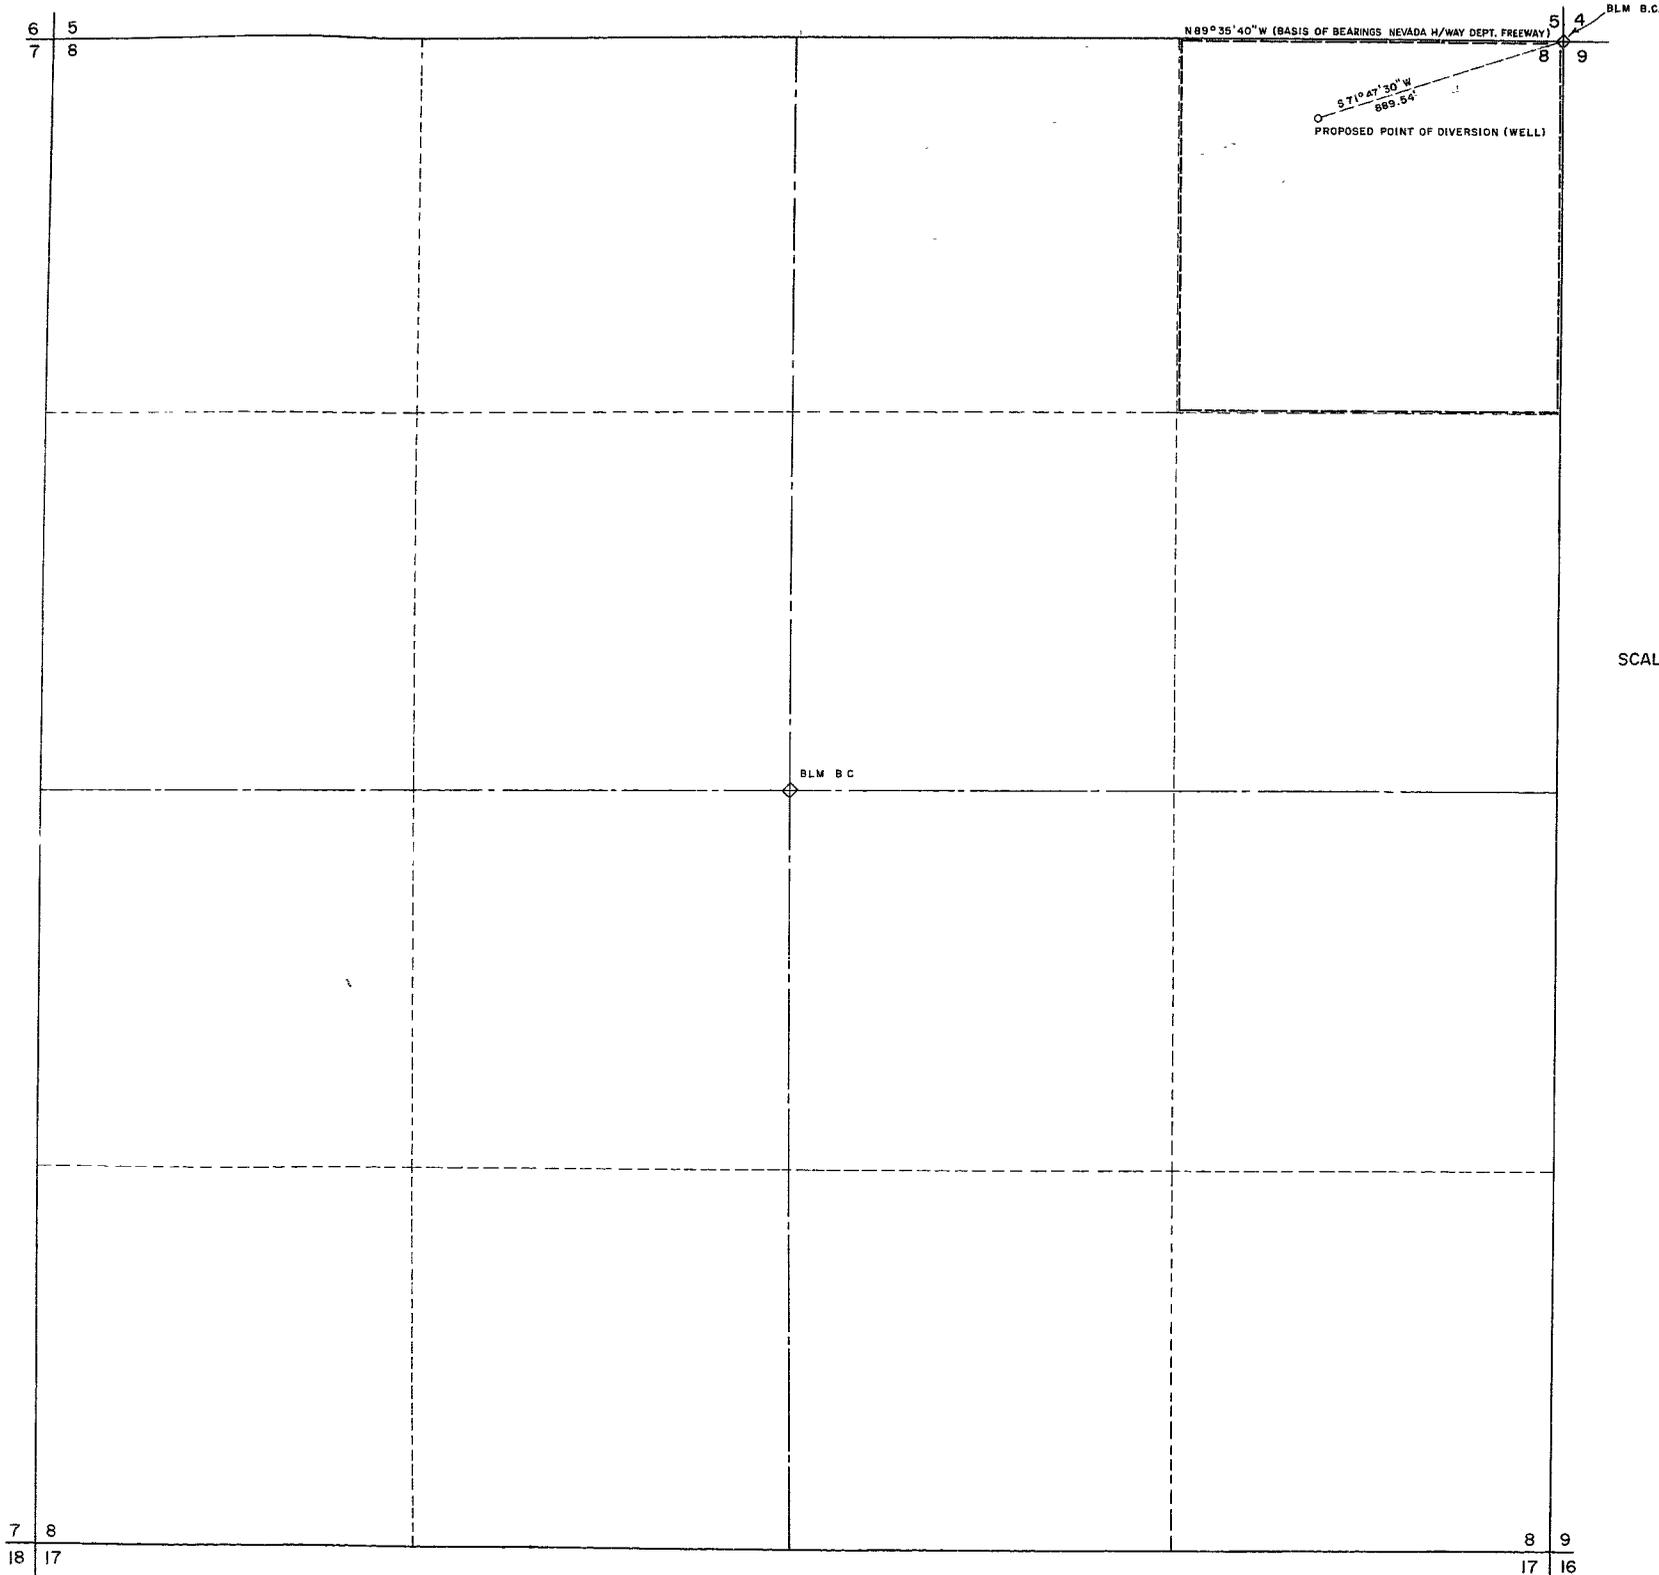

ENGINEER'S CERTIFICATE

I, J.D. GOULETTE being first duly Sworn, depose and say that this map consisting of one Sheet, has being correctly drawn to the designate Scale from field notes of a survey made under my supervision on the 5th day of April 1961; that it truly and correctly represents the proposed location and extent of the works used to divert water from an underground source in CLARK COUNTY, by E. J. PRIMM for irrigation purposes, that the proposed point of diversion, the approximate location and names of all other works which cross or connect with the proposed works and the boundaries of all lands showing by 40 acre Subdivisions are fully and correctly designated thereon

*J.D. Goulette Jr.*  
 State Water Right Surveyor (No 260)



SCALE 1"=300'

SUBSCRIBED AND SWORN TO THIS 22nd DAY OF APRIL, '61

*Betty J. Krause*  
 NOTARY PUBLIC IN AND FOR THE COUNTY OF CLARK, STATE OF NEVADA

MY COMMISSION EXPIRES 8-24-63



MAP TO ACCOMPANY APPLICATION  
 TO APPROPRIATE WATER FOR  
 IRRIGATION USE BY E.J. PRIMM  
 FROM AN UNDERGROUND SOURCE  
 IN CLARK COUNTY NEVADA.

FILED  
 April 24, 1961  
 STATE ENGINEER'S OFFICE

ENGINEER  
 APR 24 AM 9 45

19764