
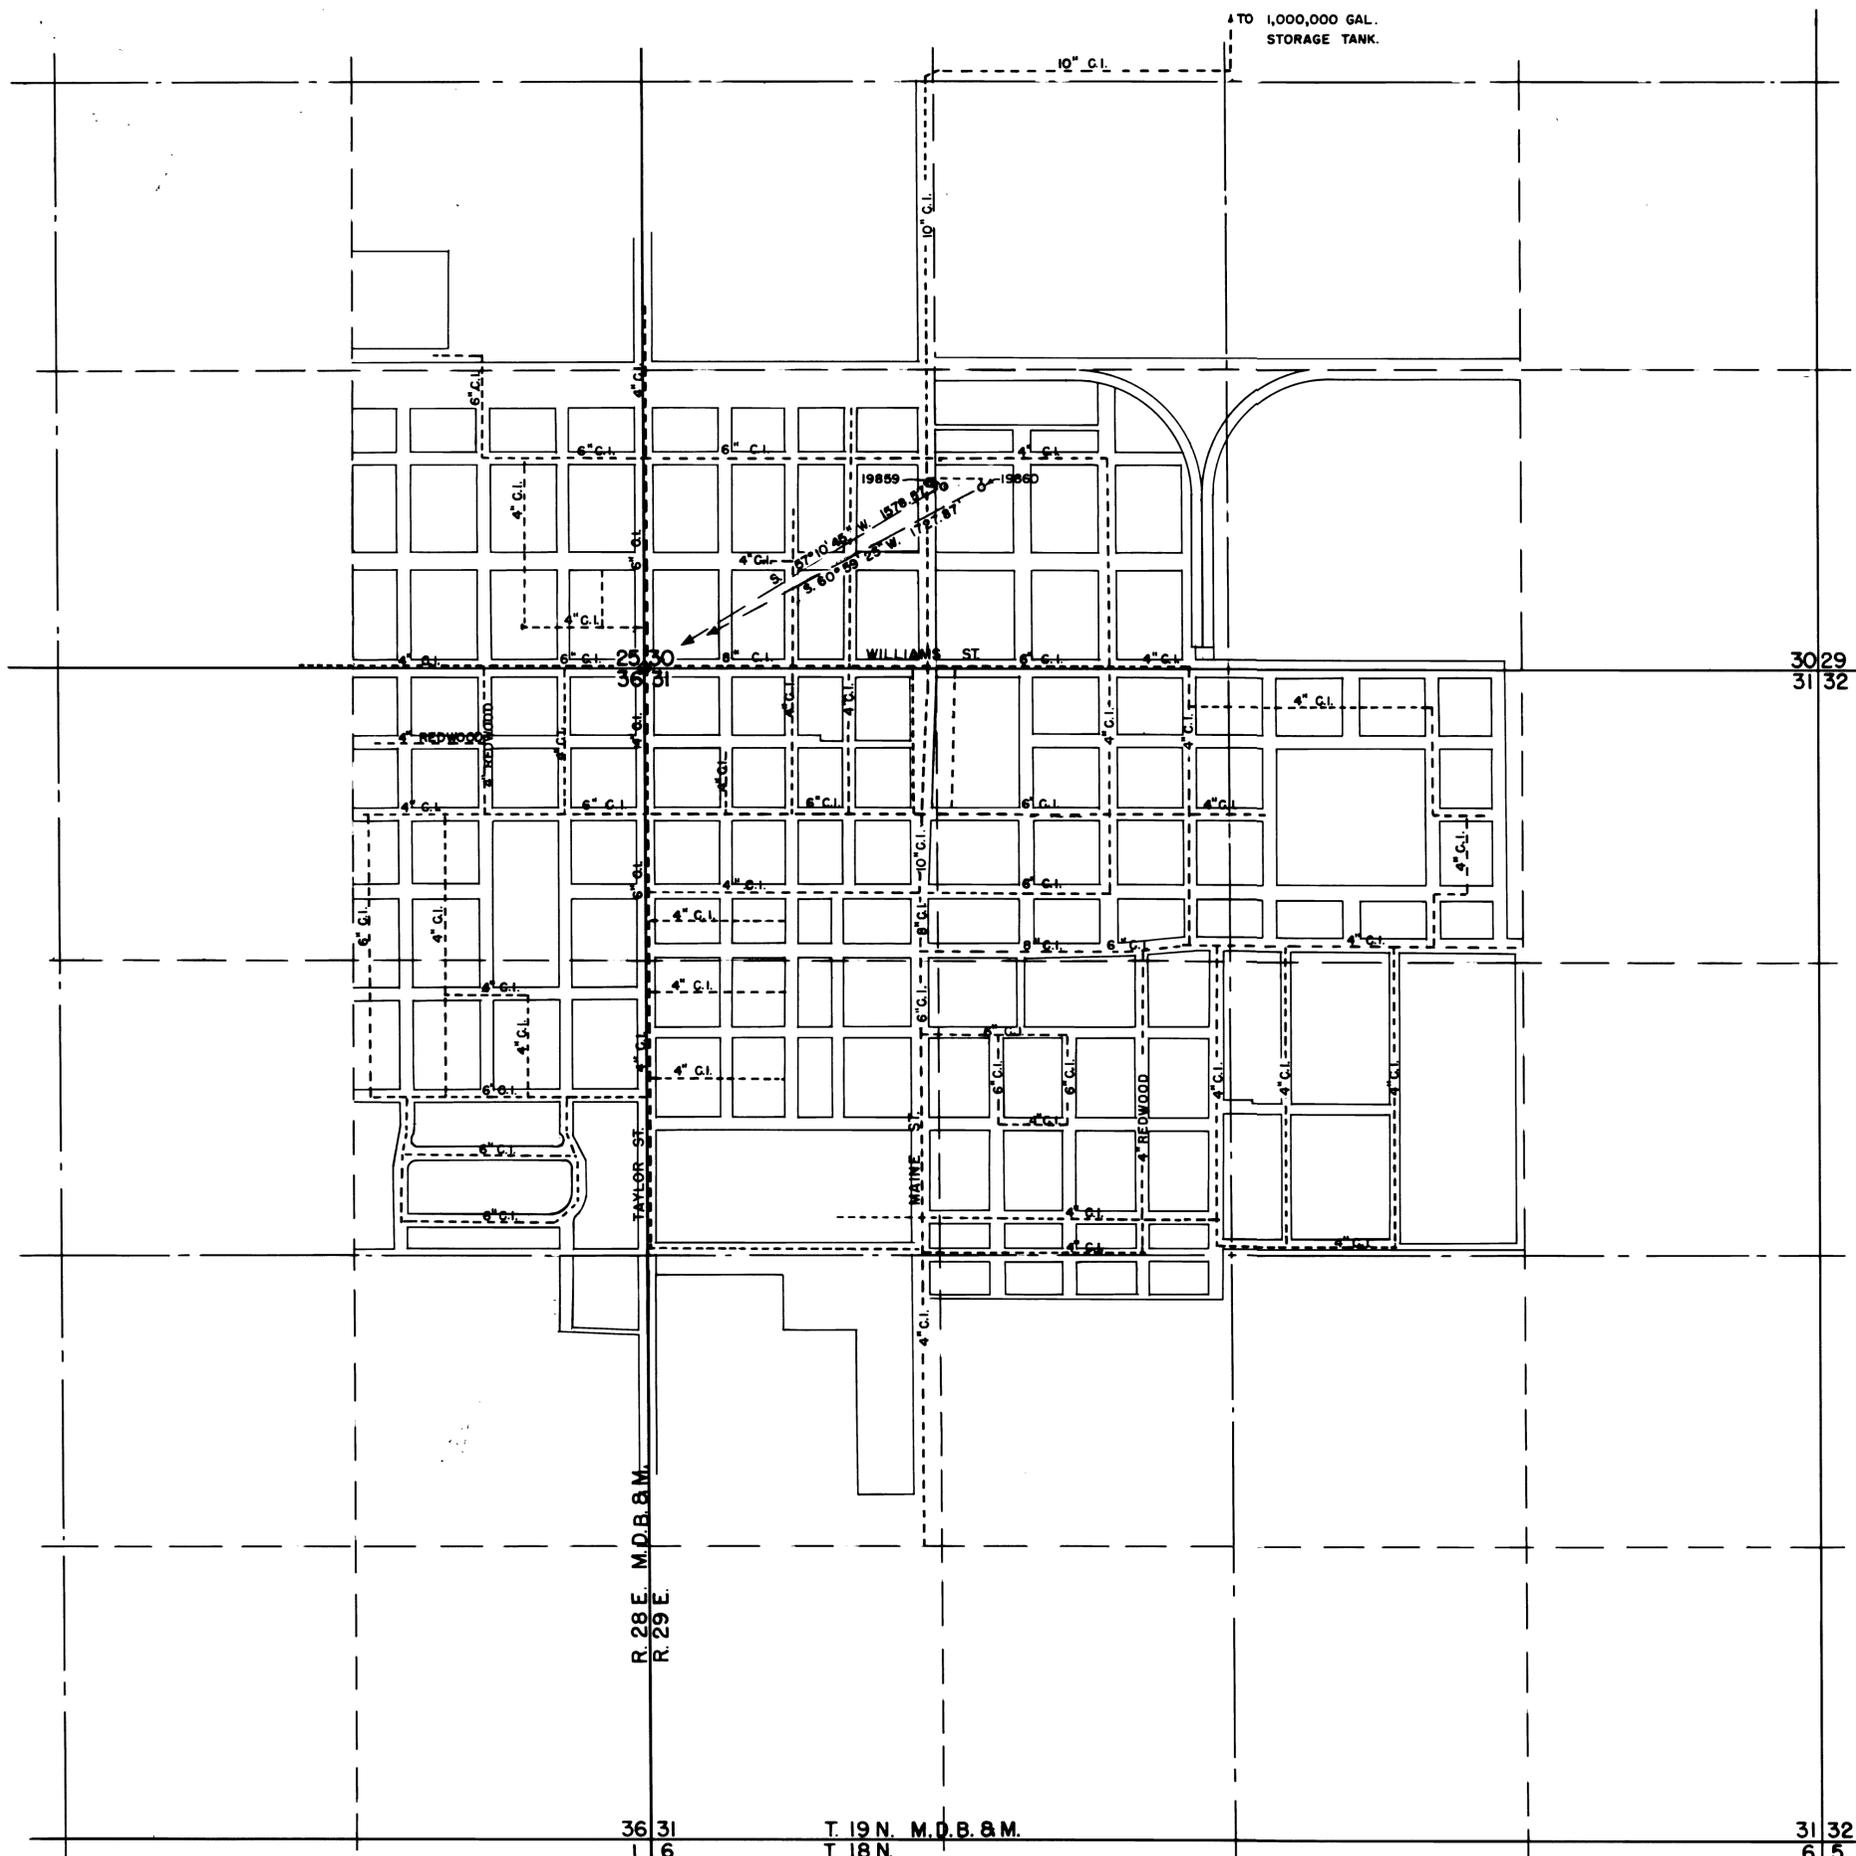


TO 1,000,000 GAL.
STORAGE TANK.

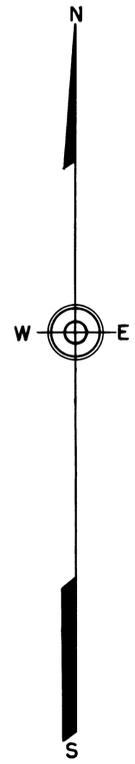


STATE OF NEVADA } ss
County of Ormsby }
I, Walter G. Reid, being first duly sworn, depose and say that this map, consisting of one sheet, has been correctly drawn to the designated scale from field notes of a survey made by me on the 26th day of July, 1961; that it truly and correctly represents the proposed location and extent of the works used to divert water from an underground source in Churchill County, by the City of Fallon for domestic and municipal purposes. That the proposed point of diversion, the approximate location and size of the diverting channels, all reservoirs or basins, the location and names of all other works which will cross or connect with the proposed works, and the boundary of all lands, showing by 40-acre subdivisions the areas proposed to be served, are fully and correctly designated thereon.

Walter G. Reid
State Water Right Surveyor

Subscribed and sworn to before me this 4th day of August, 1961.

Mr. Lida Shumard
Notary Public in and for Ormsby County, Nevada.

My Commission Expires July 1, 1965

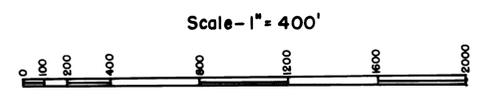

MAP
TO ACCOMPANY APPLICATION
TO APPROPRIATE WATER FOR
DOMESTIC AND MUNICIPAL BY
THE CITY OF FALLON
FROM UNDERGROUND SOURCE

19859 CERTIFICATE No. 5627 ISSUED Oct. 11, 1963 19860 CERTIFICATE No. 5628 ISSUED Oct. 11, 1963

FILED
August 4, 1961
STATE ENGINEER'S OFFICE

AUG 4 PM 3 31

File under 19859, 19860