


T. 11 N., R. 24 E.
T. 10 N., R. 24 E.

2nd. Standard 32 33 Parallel North

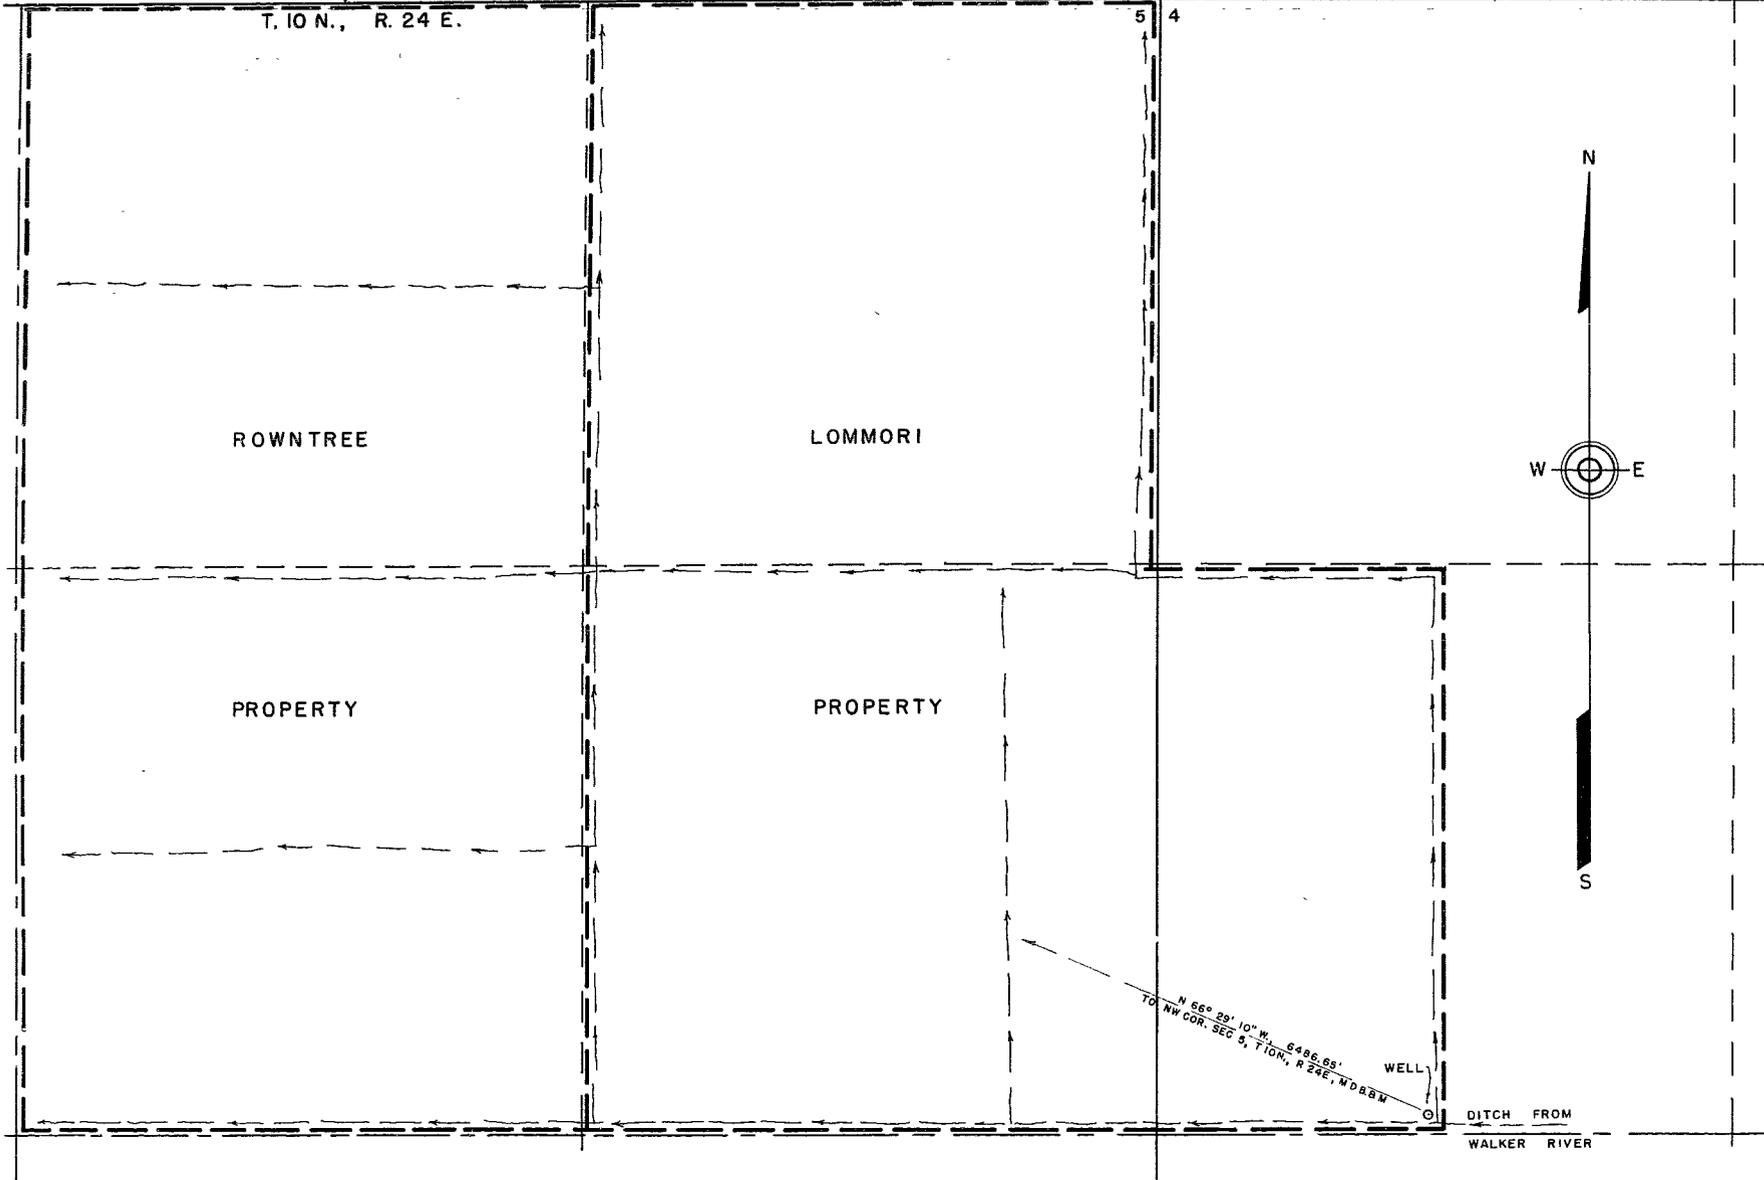

SECTION	SUBDIVISION	TOWN-SHIP	RANGE	CULTIVATED ACREAGE	DESCRIPTION OF CULTURE	DATE OF FIRST CULTURE
LOMMORI						
4	SW1/4 NW1/4	10N 24E	24E	20	POTATOES	
5	SE1/4 NE1/4	" "	" "	15	"	
"	" "	" "	" "	24	ALFALFA	
"	NE1/4 NE1/4	" "	" "	40	"	
ROWNTREE						
5	SW1/4 NE1/4	10N 24E	24E	40	ALFALFA	
"	NW1/4 NE1/4	" "	" "	25	"	
"	" "	" "	" "	13	GRAIN	

STATE OF NEVADA } ss
County of Ormsby }

I, Walter G. Reid, being first duly sworn, depose and say that this map, consisting of one sheet, has been correctly drawn to the designated scale from field notes of a survey made by me, on the 1st day of July, 1961; that it truly and correctly represents the proposed location and extent of the works used to divert water from an underground source in Lyon County, by Julio and Delia Lommori, and H.E. and Elsie Rowntree for irrigation and domestic purposes. That the proposed point of diversion, the approximate location and size of the diverting channel, all reservoirs or basins, the location and names of all other works which will cross or connect with the proposed works, and the boundary of all lands, showing by 40-acre subdivisions the areas proposed to be irrigated, are fully and correctly designated thereon.

Walter G. Reid
State Water Right Surveyor

Subscribed and sworn to before me this 6th day of July, 1961.

W. L. ...
Notary Public in and for Ormsby County, Nevada.

SCALE - 1" = 200'



STATE ENGINEER
1961 JUL 6 AM 1 48

FILED
July 6, 1961
STATE ENGINEER'S OFFICE

MAP
TO ACCOMPANY APPLICATION
TO APPROPRIATE WATER FOR
IRRIGATION AND DOMESTIC BY
JULIO AND DELIA LOMMORI &
H.E. AND ELSIE ROWNTREE
FROM UNDERGROUND SOURCE

19928