


SECTION 34, T.17N, R.19E, M.D.B. & M.
SECTION 3, T.16N, R.19E.

SECTION	SUBDIVISION	TOWN-SHIP	RANGE	CULTIVATED ACREAGE	DESCRIPTION OF CULTURE	DATE OF FIRST CULTURE
3	SE 1/4 NW 1/4	16 N	19 E	23.9	GRASS HAY	
"	SW 1/4 NE 1/4	"	"	23.0	" "	
"	SE 1/4	"	"	22.4	" "	
"	NE 1/4 SW 1/4	"	"	16.3	" "	
"	NW 1/4 SE 1/4	"	"	17.2	" "	
"	NE 1/4	"	"	18.1	" "	
2	SW 1/4 NW 1/4	"	"	14.8	" "	
"	NW 1/4 SW 1/4	"	"	12.6	" "	

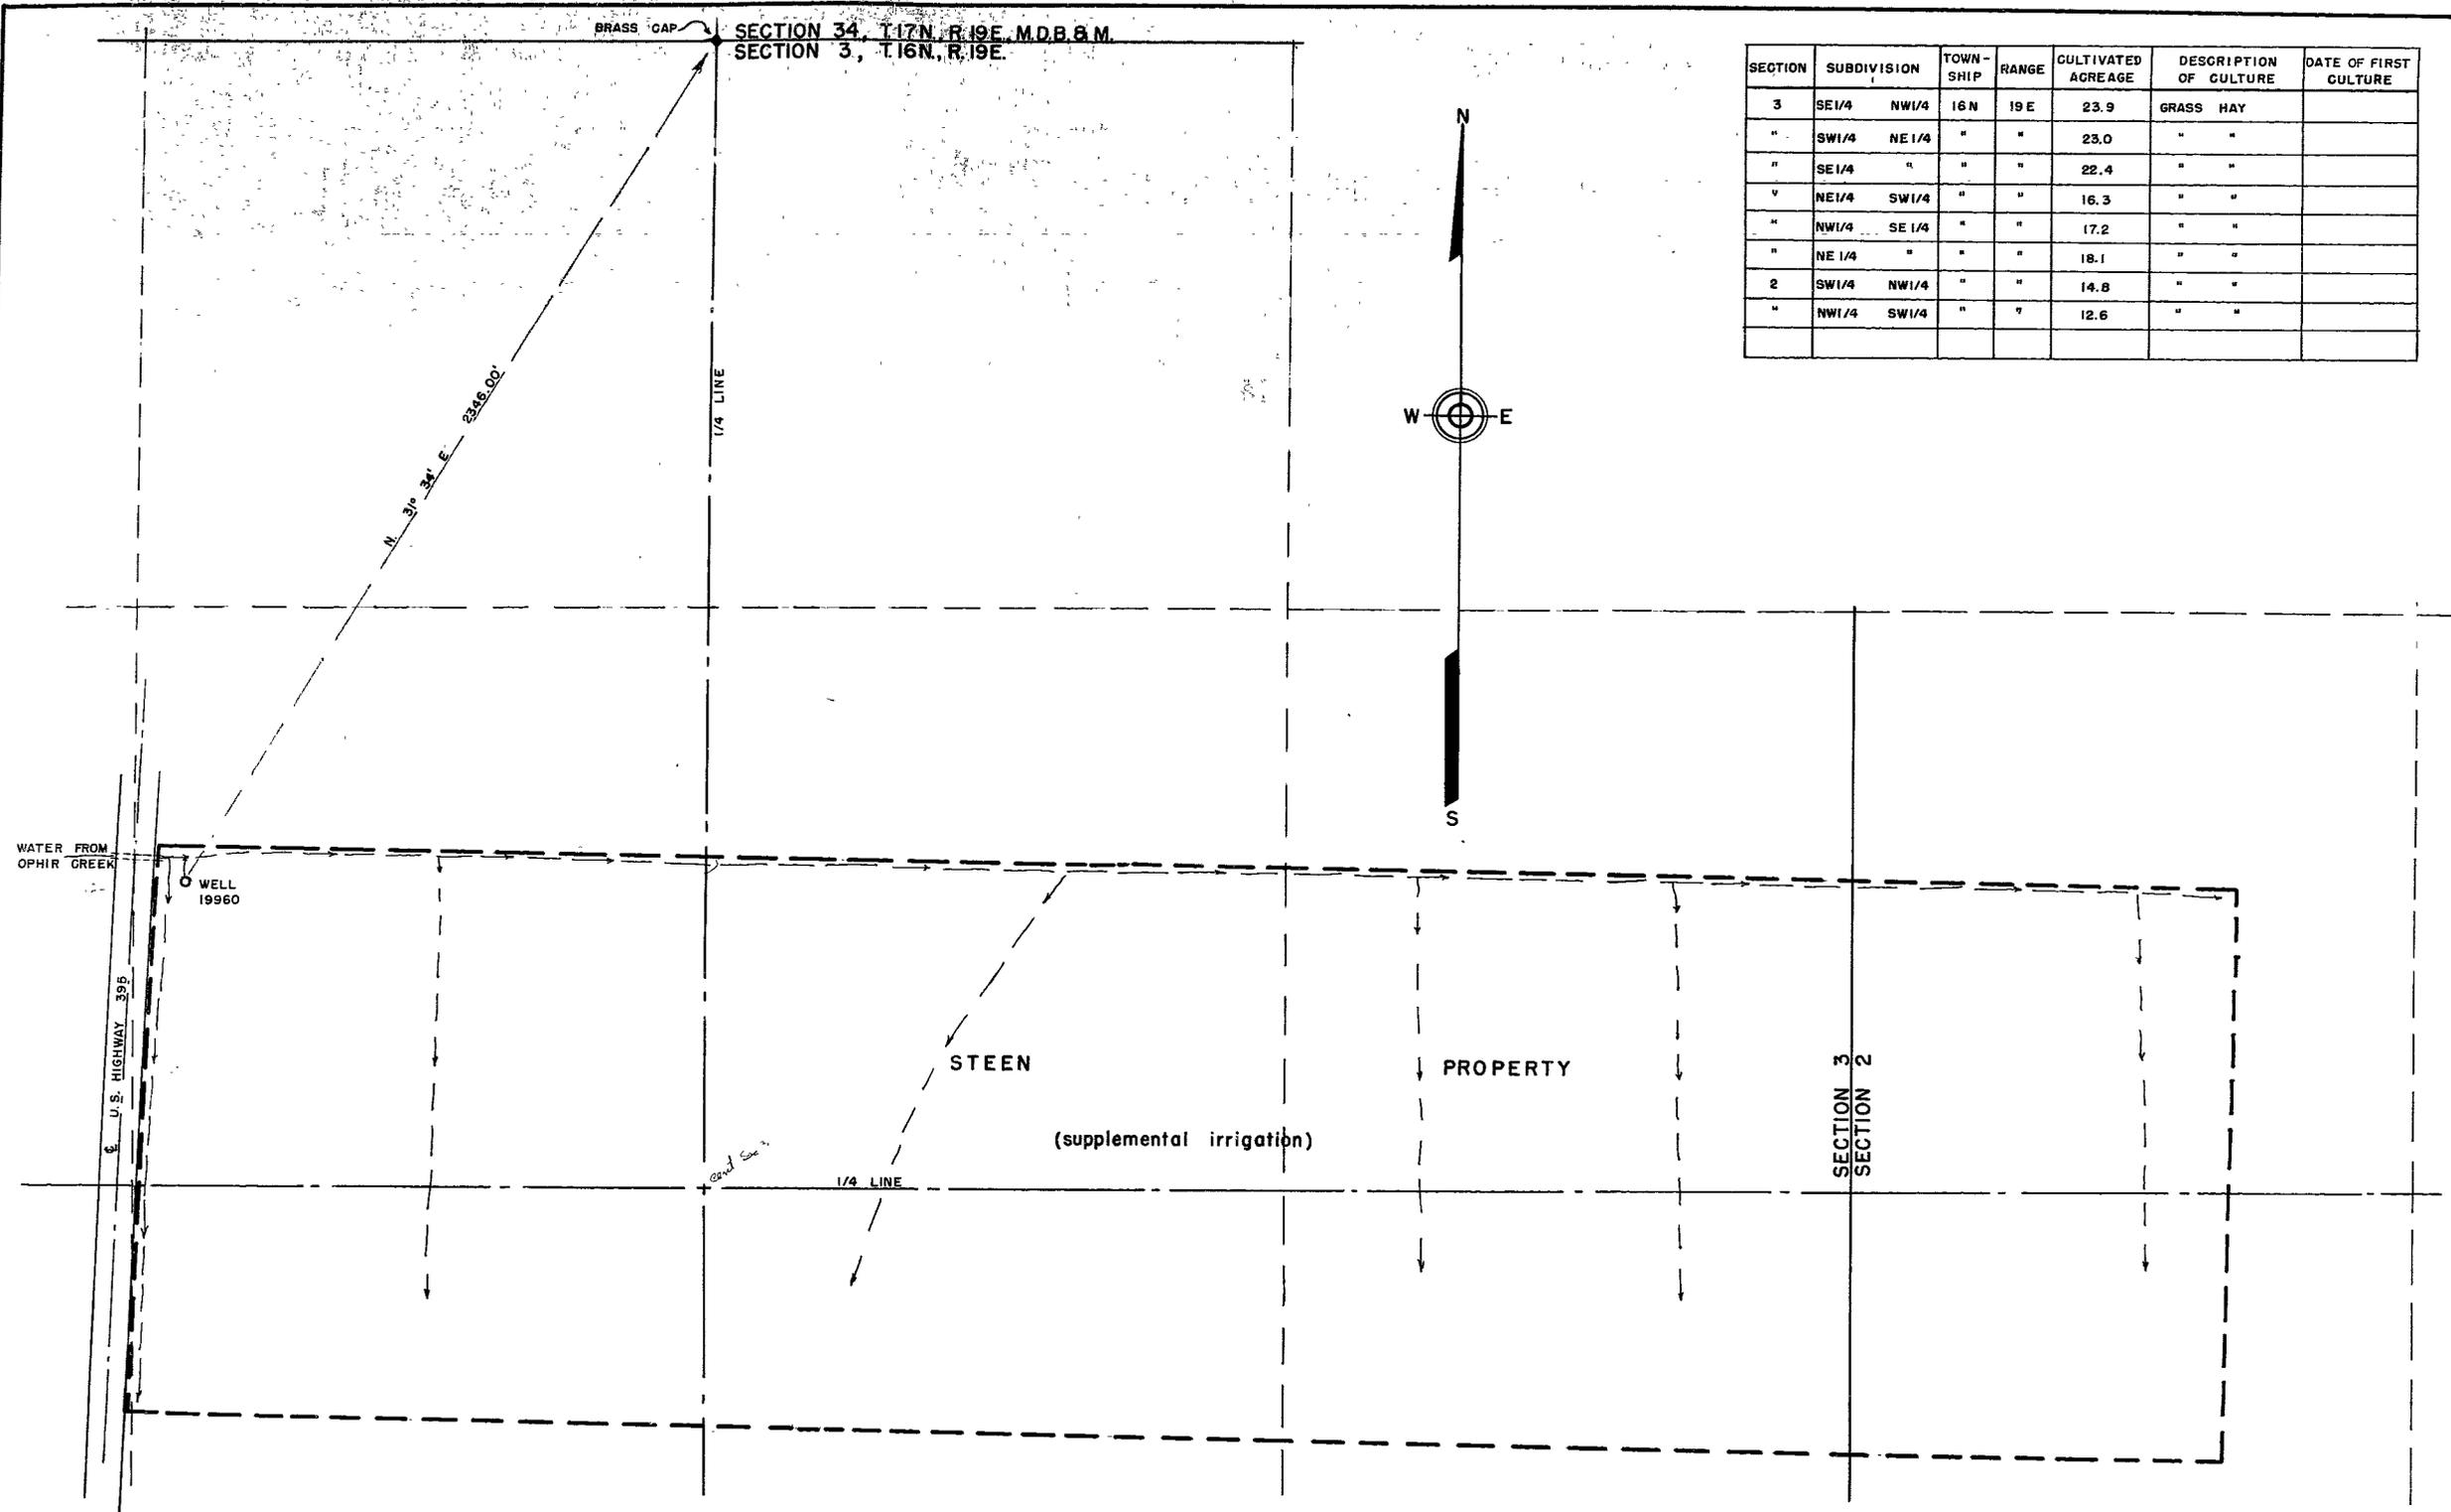

STATE OF NEVADA } ss
County of Ormsby }

I, Walter G. Reid, being first duly sworn, depose and say that this map, consisting of one sheet, has been correctly drawn to the designated scale from field notes of a survey made by on the 5th day of August, 1961; that it truly and correctly represents the proposed location and extent of the works used to divert water from an underground source in Washoe County, by Steen Ranches (Charles A. Steen) for irrigation and domestic purposes. That the proposed point of diversion, the approximate location and size of the diverting channel, all reservoirs or basins, the location and names of all other which will cross or connect with the proposed works, and the boundary of all lands, showing by 40-acre subdivisions the areas proposed to be irrigated, are fully and correctly designated thereon.


Walter G. Reid
State Water Right Surveyor

Subscribed and sworn to before me this 10th day of August, 1961.

Ma. Lucia Shawmond
Notary Public in and for Ormsby County, Nevada.

FILED
Aug. 10, 1961
STATE ENGINEER'S OFFICE

STATE ENGINEER
1961 AUG 10 PM 3 43

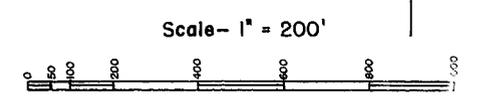

MAP
TO ACCOMPANY APPLICATION
TO APPROPRIATE WATER FOR
IRRIGATION AND DOMESTIC BY
STEEN RANCHES (CHARLES A. STEEN)
FROM UNDERGROUND SOURCE

19960