


Section	Sub-division	Township	Range	Cultivated Acreage	Description of Culture	Date of Culture
29	NW 1/4	10N	63E	4.6	POTATOES	

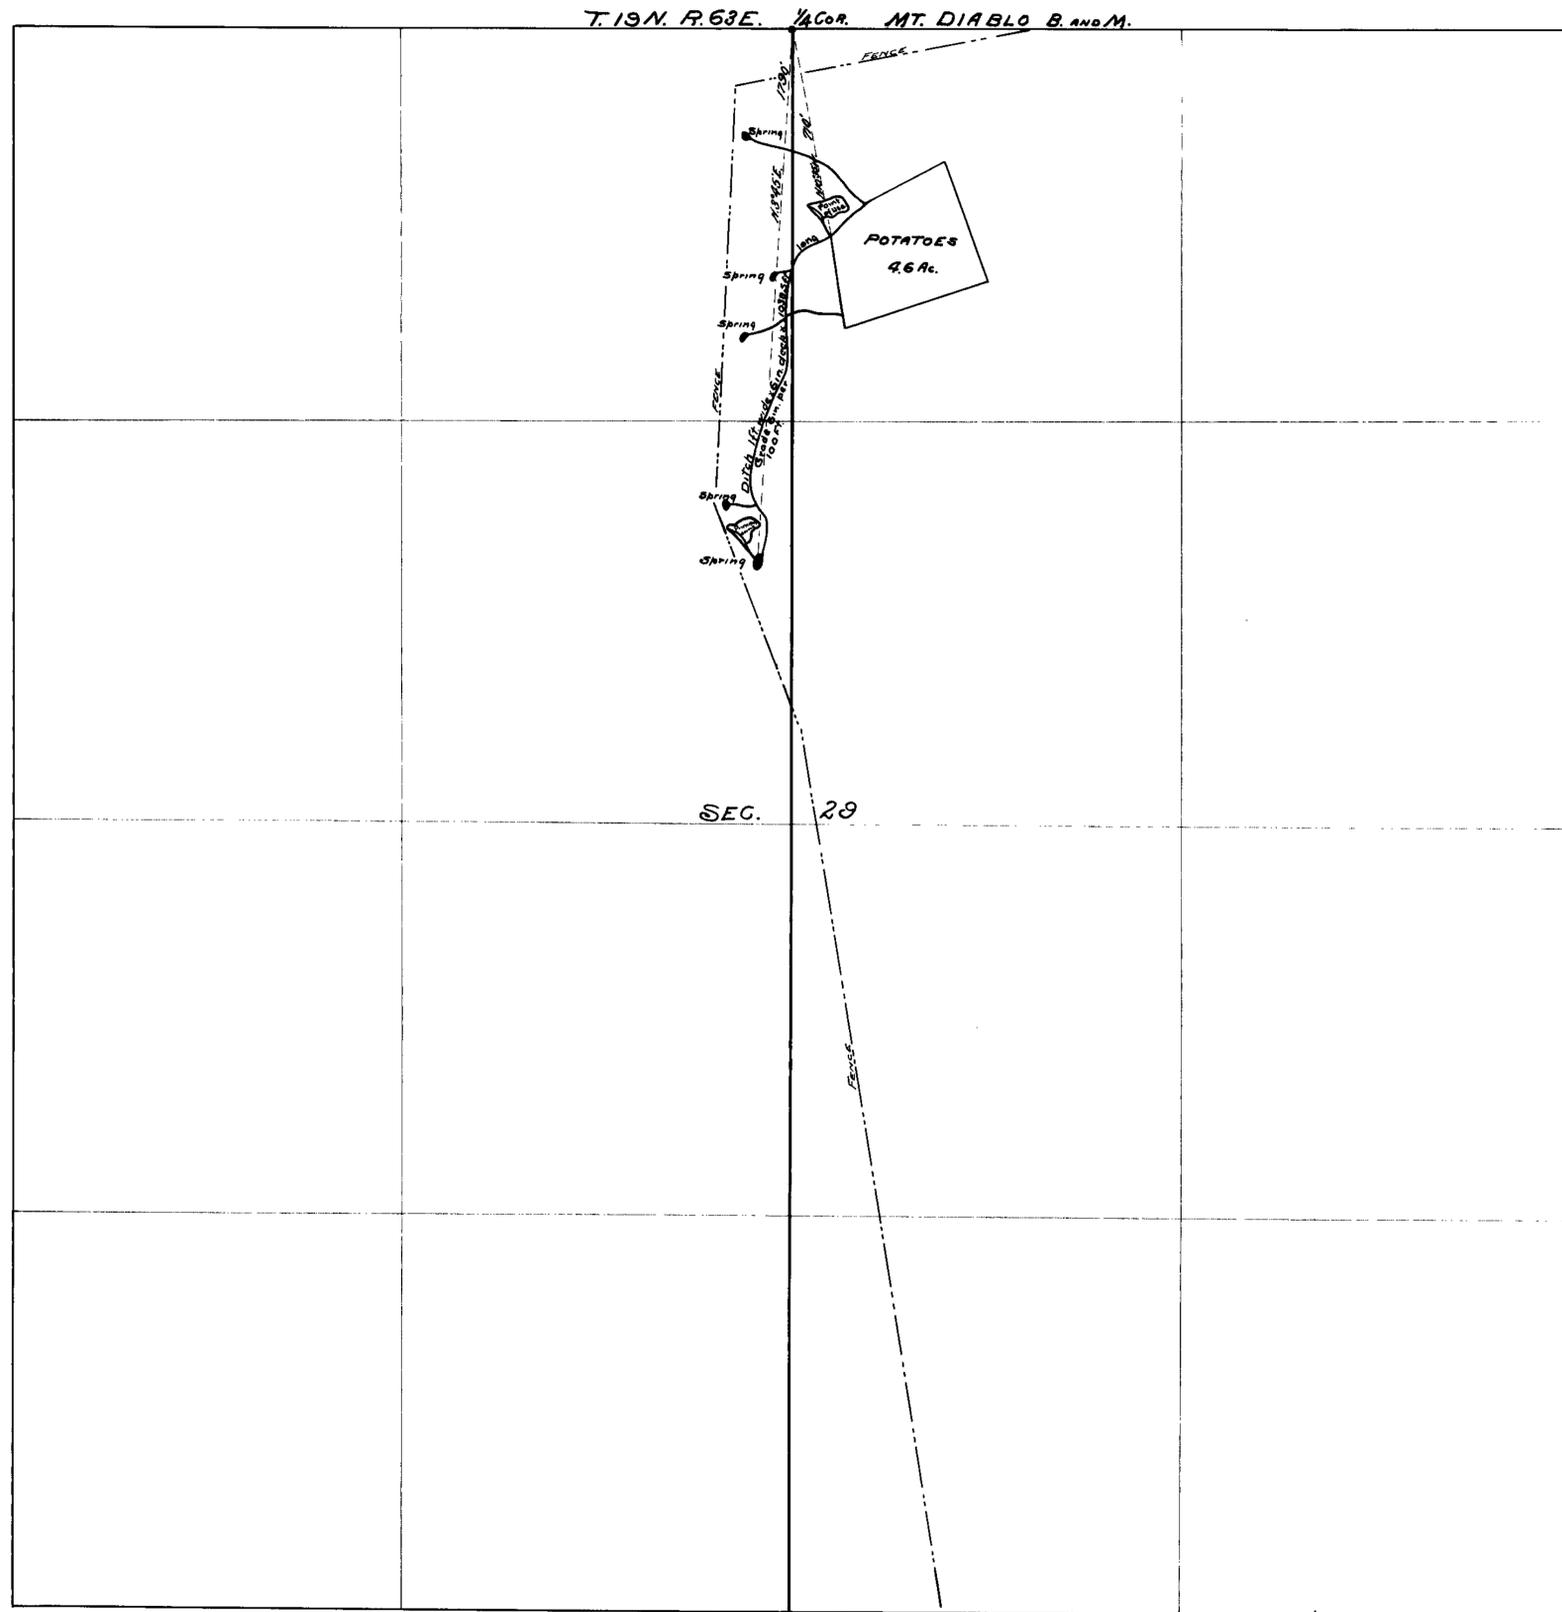

STATE OF NEVADA,
County of White Pine. SS.

Frank W. Millard, being first duly sworn, deposes and says, that the above map is a true and accurate plat of the lands irrigated by John Lusetti, as taken from the field notes of a survey made by me, completed on the twenty ninth day of June, 1912.

That the map and survey were made at the instance of John Lusetti owner of said lands, and that it truly represents the irrigated lands of said John Lusetti.

Frank W. Millard
Surveyor.

Subscribed and sworn to before me,
this second day of July, 1912.

J. C. Brown

Notary Public, in and for White Pine County, Nevada.

MAP OF
LUSETTI SPRINGS
IN COMPLIANCE WITH
PERMIT NO. 2105
JOHN LUSETTI - APPLICANT.
SCALE = 300'
JUNE - 1912.
142 BK 3 12-30-13.
fol. 94 & c. f. s.