



State of Nevada }  
 County of Humboldt } ss  
 S.E. Montgomery, being first duly sworn, deposes and says that this map is a true and accurate plat of the pipe line and Quartz Mill as taken from the field notes of a Survey made by him and completed the first day of August, 1911; that such survey was made at the instance of Jesse Orwin, and that the map represents the works described in application No.

*S. E. Montgomery* Surveyor  
 Subscribed and sworn to before me this the 12<sup>th</sup> day of August, 1912  
*J. Langwith*  
 Notary Public in and for Humboldt County, Nevada  
 My Com. expires March 7, 1915


Sections 25 & 36  
 T. 32 N., R. 43 E. M. D. M.

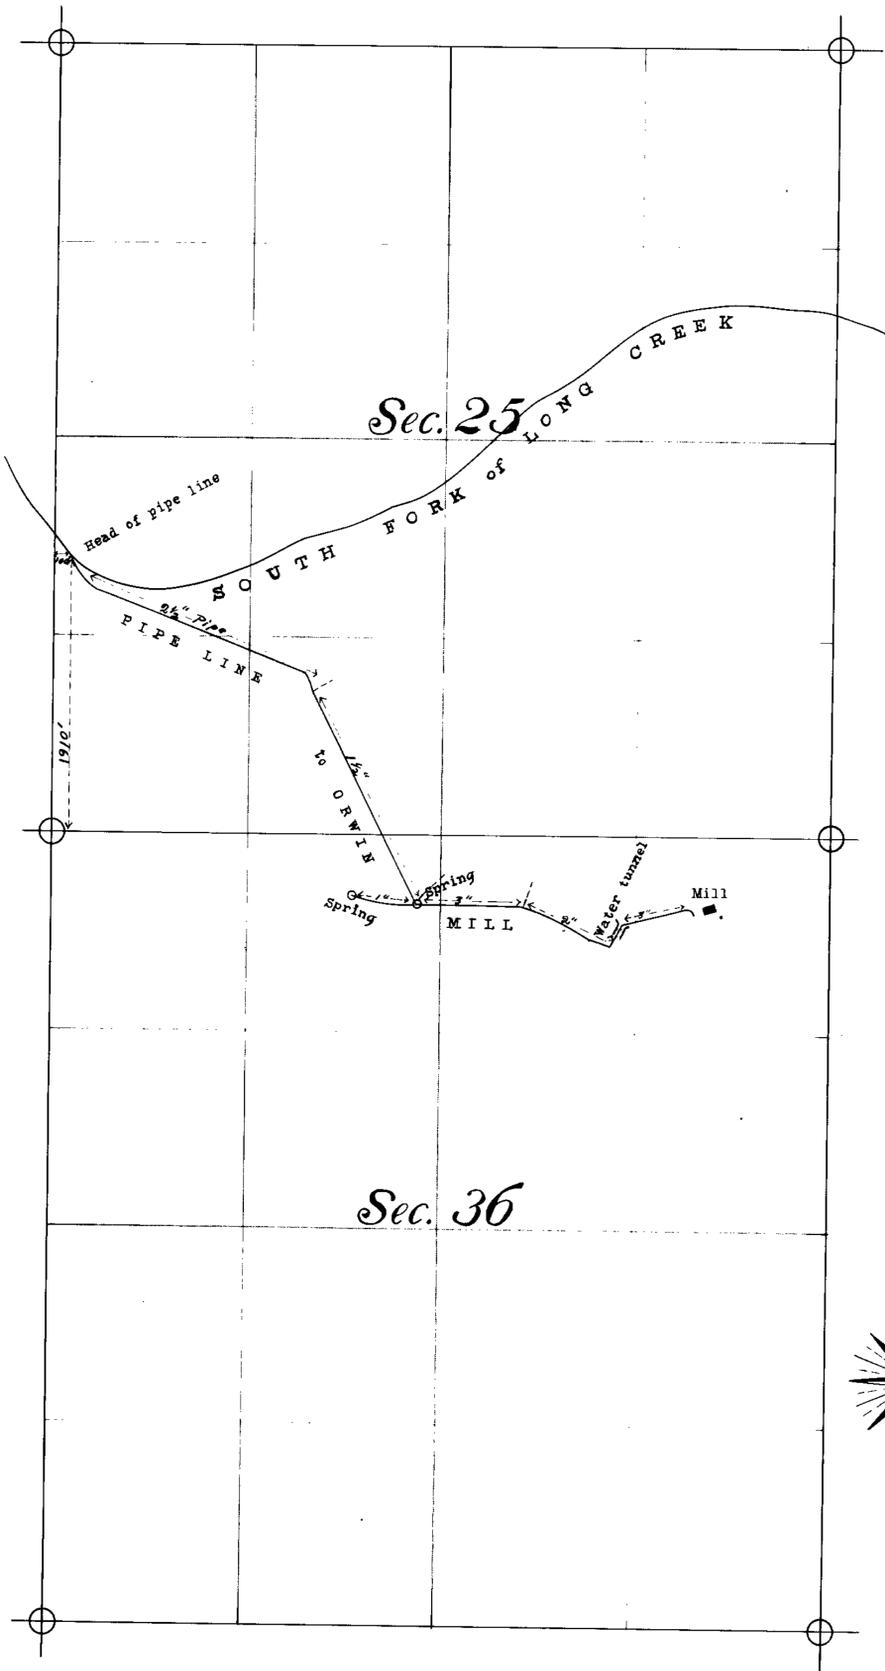

# PROFILE of PIPE LINE

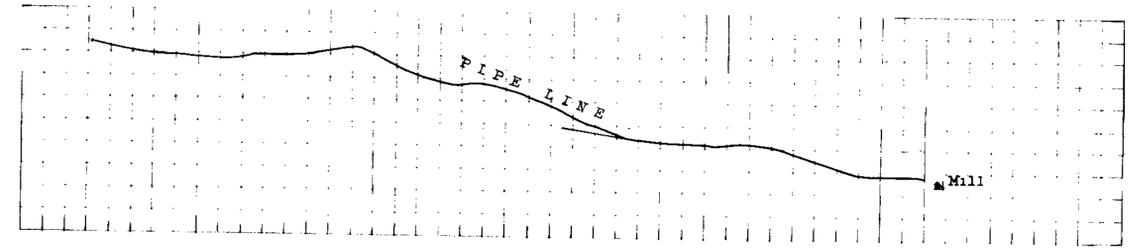

Vertical & Horizontal Scales 1" = 600'

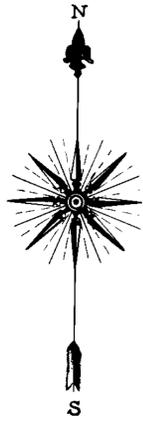

PLAT OF PIPE LINE  
 WATER SUPPLY OF QUARTZ MILL  
 PROPERTY OF  
**JESSE ORWIN**  
 LANDER COUNTY—NEVADA

Surveyed and Drawn by *S. E. Montgomery* Scale 1" = 600'