


26

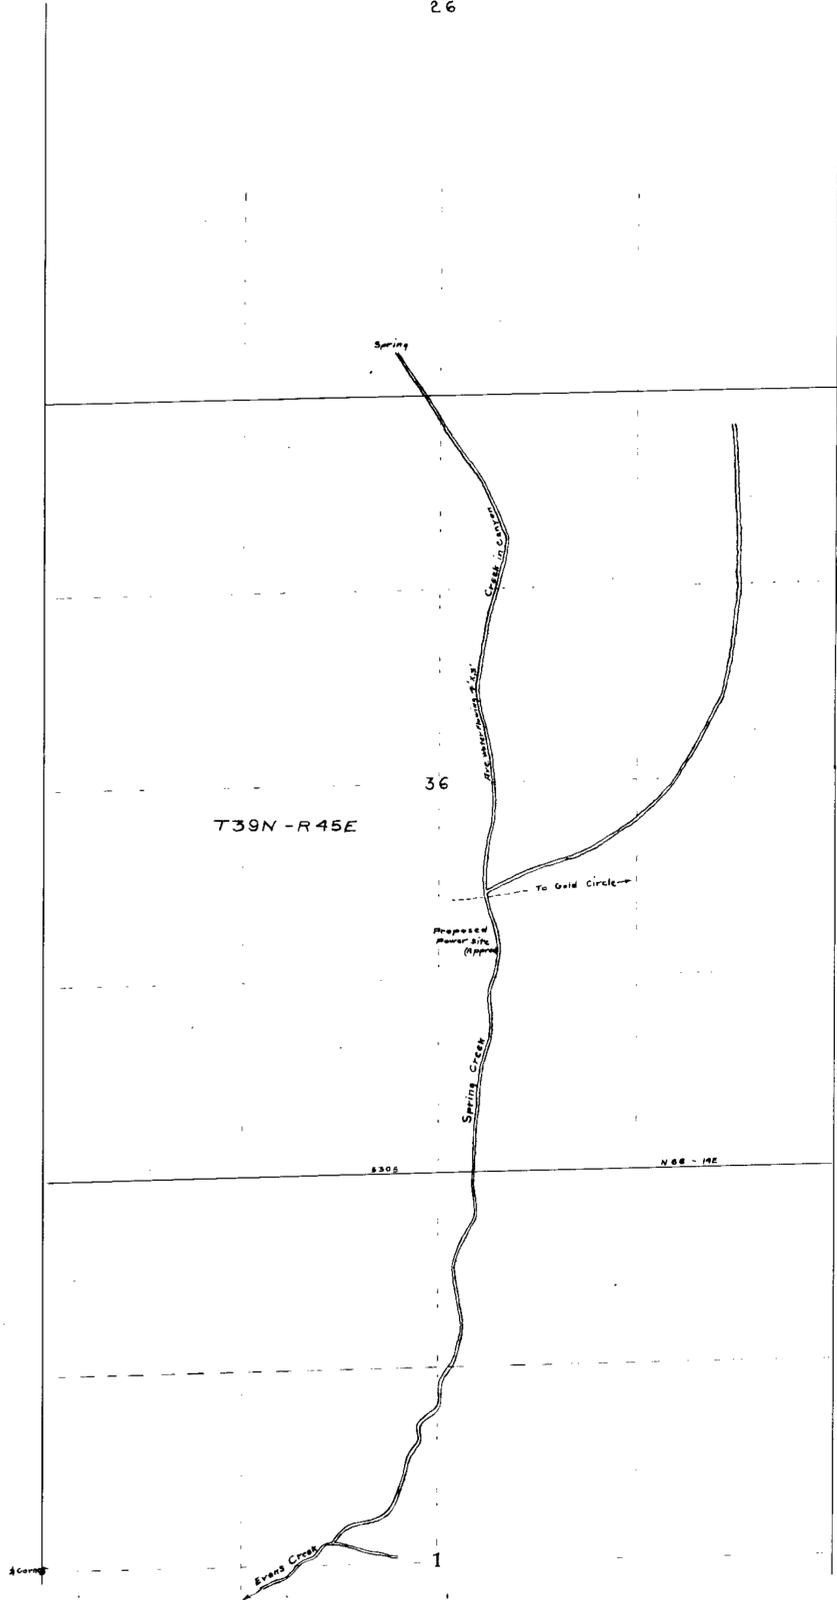

State of Nevada }
 County of Humboldt }

I, H. Radcliffe, being first duly sworn, deposes, and says that the above map is a true and accurate plat of the power site, as taken from the field notes of a survey made by me completed on the 20th day of August 1912, that such survey was made at the instance of R.E. Tilden for F.W. Noble; that the map represents the works described in Application No. together with the location of streams in the immediate vicinity.

Howard Radcliffe
 Surveyor

Subscribed and sworn to before me this, the 27th day of Aug, 1912

J. C. Obermeyer
 Notary Public
 Humboldt Co.


Note This survey comprises two sheets, 24x35 inches

Clover Valley Land and Stock Co.
 Map of Spring Creek and branch from
 springs to junction with Evans Creek.

Survey by
 H. Radcliffe
 Asst. Engr.
 Aug. 20, 1912.

Scale 1 inch = 600 ft.

T38N - R45E - M.D.B. + Med.

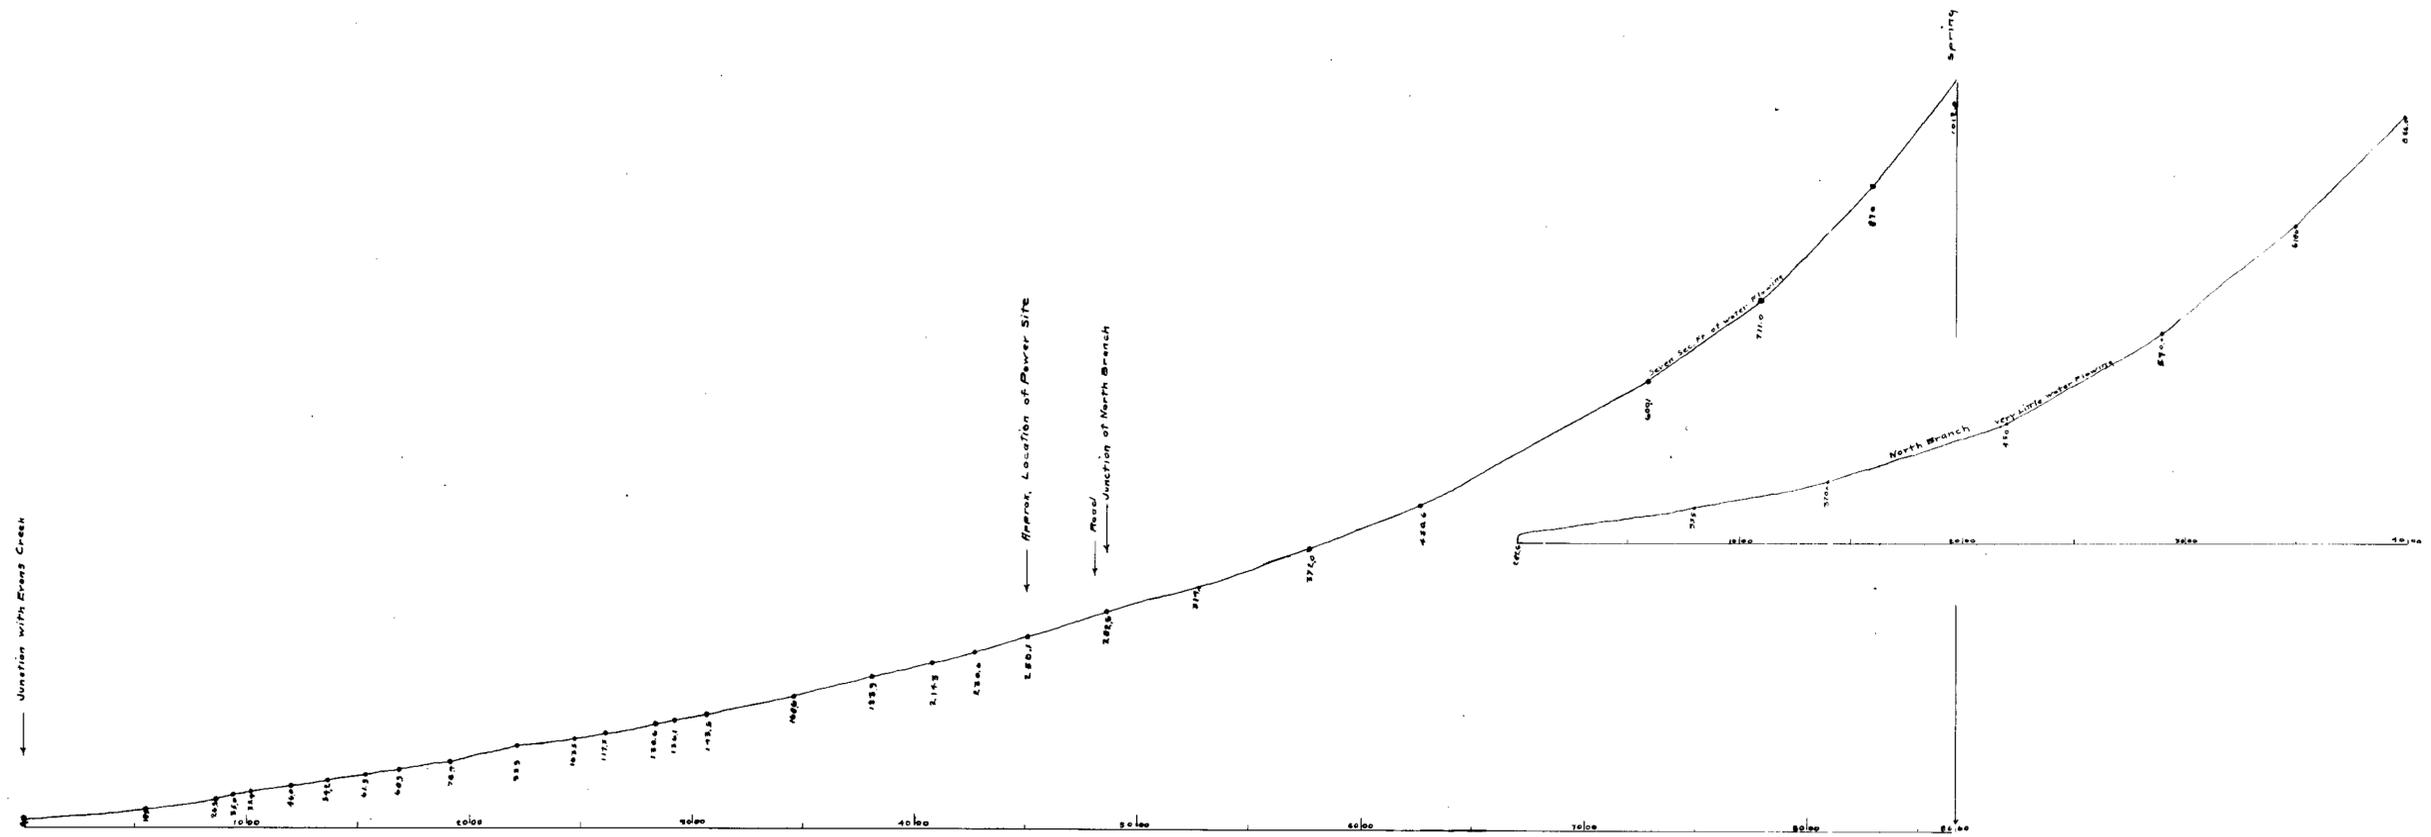

Clover Valley Land and Stock Co.
 Profile of Spring Creek and branch from
 springs to junction with Evans Creek

Survey by

H. Radcliffe.

Asst. Engr.

Aug. 29, 1912.

Scale: Horizontal, 1 inch = 400 ft.
 Vertical, 1 inch = 100 ft.