


T42 N. R62 E. MDM.

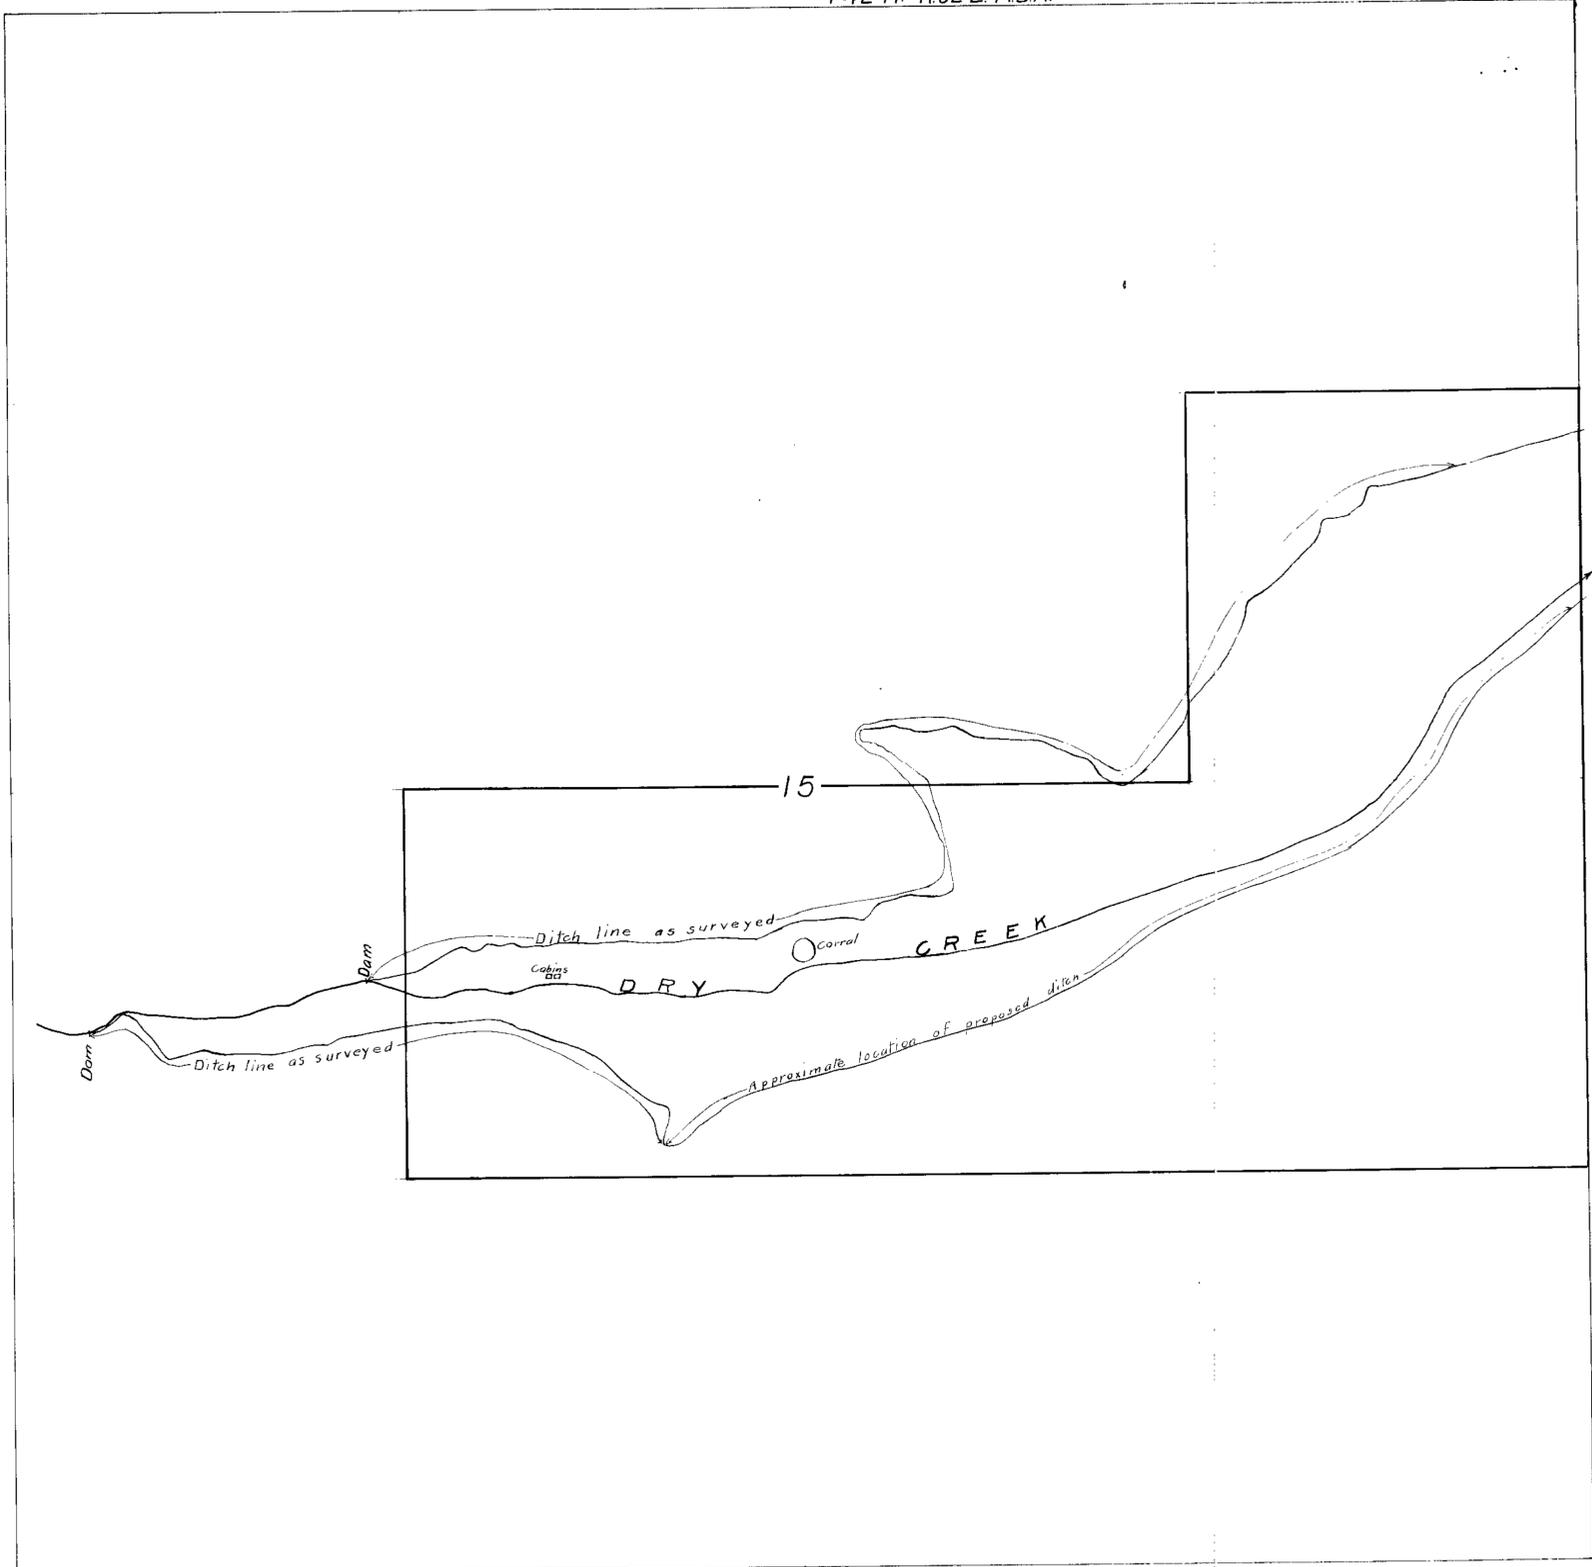

STATE OF NEVADA, }  
COUNTY OF ELKO. } SS

I, J. L. Vandiver, being first duly sworn, depose and say, that the above map is a true and accurate plat of the proposed irrigation system, as taken from the field notes of a survey made by me completed on the 27th day of June 1916; that such survey was made at the instance of H. L. Butler; that the map represents the works described in Application No. 2190, together with the location of streams and ditches in the immediate vicinity.

Subscribed and sworn to before me this 2nd day of October, 1916.

Notary Public in and for Elko County, Nevada.

*J. L. Vandiver*  
*Notary Public*

H. L. BUTLER'S  
PROPOSED IRRIGATION SYSTEM FROM WATERS OF  
DRY CREEK  
DIVERSION BY DAMS AND DITCHES FROM PERMANENT FLOW  
WATER TO BE USED ON DESERT ENTRY FOR NE<sup>1</sup>/<sub>4</sub>SW<sup>1</sup>/<sub>4</sub>, N<sup>1</sup>/<sub>4</sub>SE<sup>1</sup>/<sub>4</sub>  
AND SE<sup>1</sup>/<sub>4</sub>NE<sup>1</sup>/<sub>4</sub>, S. 15, T. 42 N. R. 62 E. M. D. M.  
June 28, 1916 J. L. Vandiver, Engr.  
Scale: 300' to 1".