


T. 9 S..R. 67 E.M.D.B. & M.

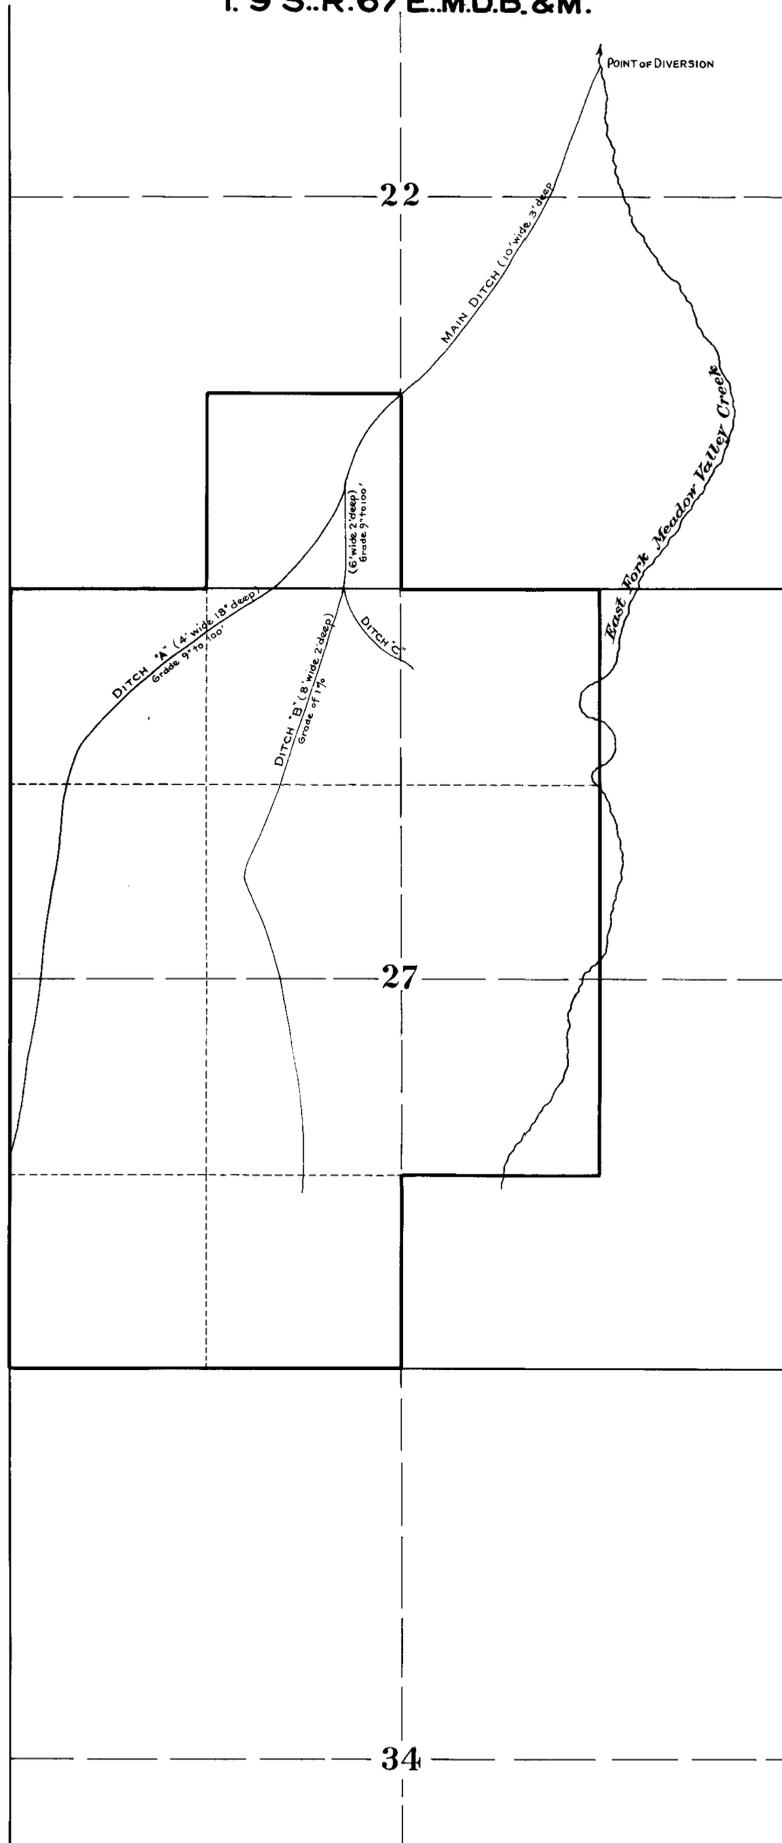

Section	Subdivision	Township	Range	Cultivated Acreage	Description of Culture	Date of First Culture
22	SE 1/4 SW 1/4	9 S	67 E	40	Grain	
27	E 1/2 NW 1/4	"	"	80	"	
"	N 1/2 of NE 1/4	"	"	80	"	
"	NW 1/4 of SE 1/4	"	"	40	"	
"	SW 1/4	"	"	160	"	
"	N 1/2 of NW 1/4	"	"	80	Alfalfa	



State of Nevada } ss  
 County of

being first duly sworn, deposes and says that the above map is a true and accurate plot of the lands irrigated by the Meadow Valley Creek, as taken from the field notes of a survey made by me, completed on the \_\_\_\_\_ day of \_\_\_\_\_ 1915.  
 That the map and survey were made at the instance of Clarence Mabe owner of said lands, and that it truly represents the irrigated lands of said \_\_\_\_\_

Subscribed and sworn to before me  
 this \_\_\_\_\_ day of \_\_\_\_\_ 1915

\_\_\_\_\_  
 Surveyor  
 Notary Public, in and for \_\_\_\_\_ County, Nevada

CULTURAL MAP  
**CLARENCE MABEY**  
 MEADOW VALLEY CREEK  
 MOAPA, LINCOLN COUNTY  
 NEVADA

Scale: 600 Ft = 1 Inch